


1 North Elevation
AA3.10.0b SCALE: 3/4" = 1'-0"

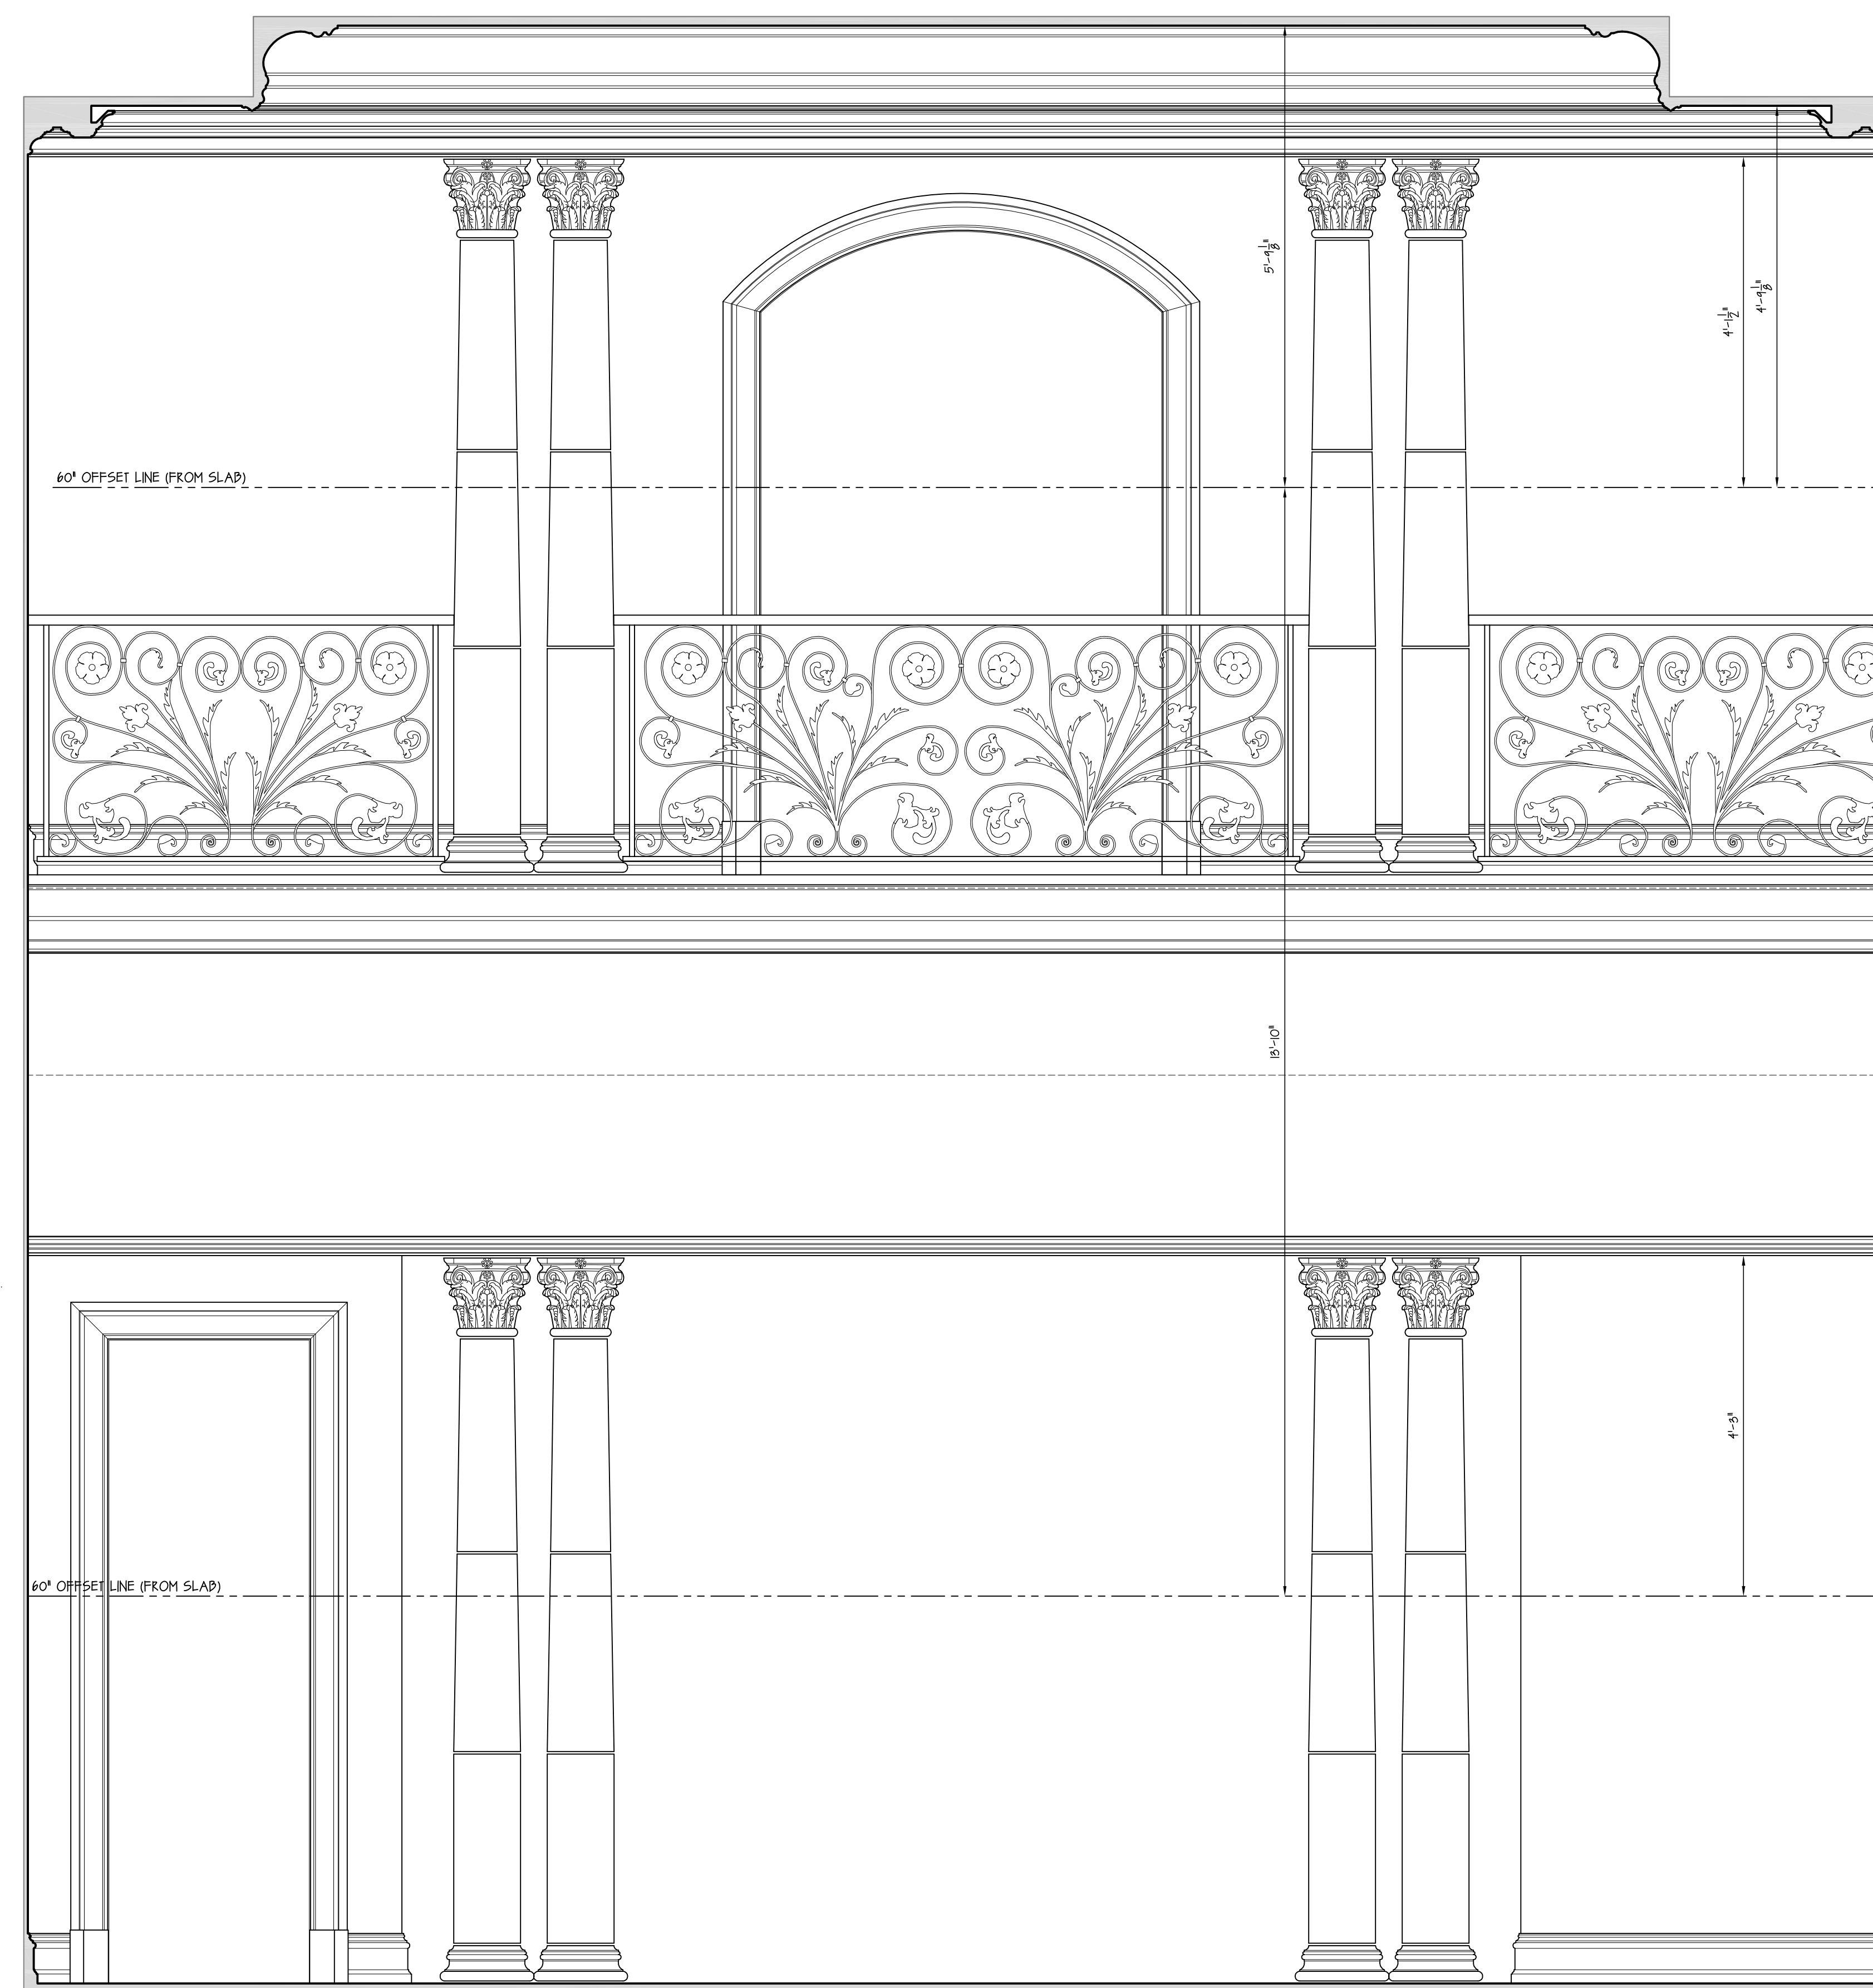

2 East Elevation
AA3.10.0b SCALE: 3/4" = 1'-0"

DRAWING TITLE
Third Floor
Main Residence, Formal Living
Interior Elevations

CLIENT:
The Williams Group, Inc.
PROJECT NAME:
Beasley Residence

NO.	REVISIONS:	DATE
	ISSUED FOR FIELD USE	08/22/16
	SEE CLOURED AREA	09/22/16

SCALE: **As Shown**

SHEET NO.: **AA3.10.0b**