




1 South Elevation
AA3.22.1 SCALE: 3/4" = 1'-0"

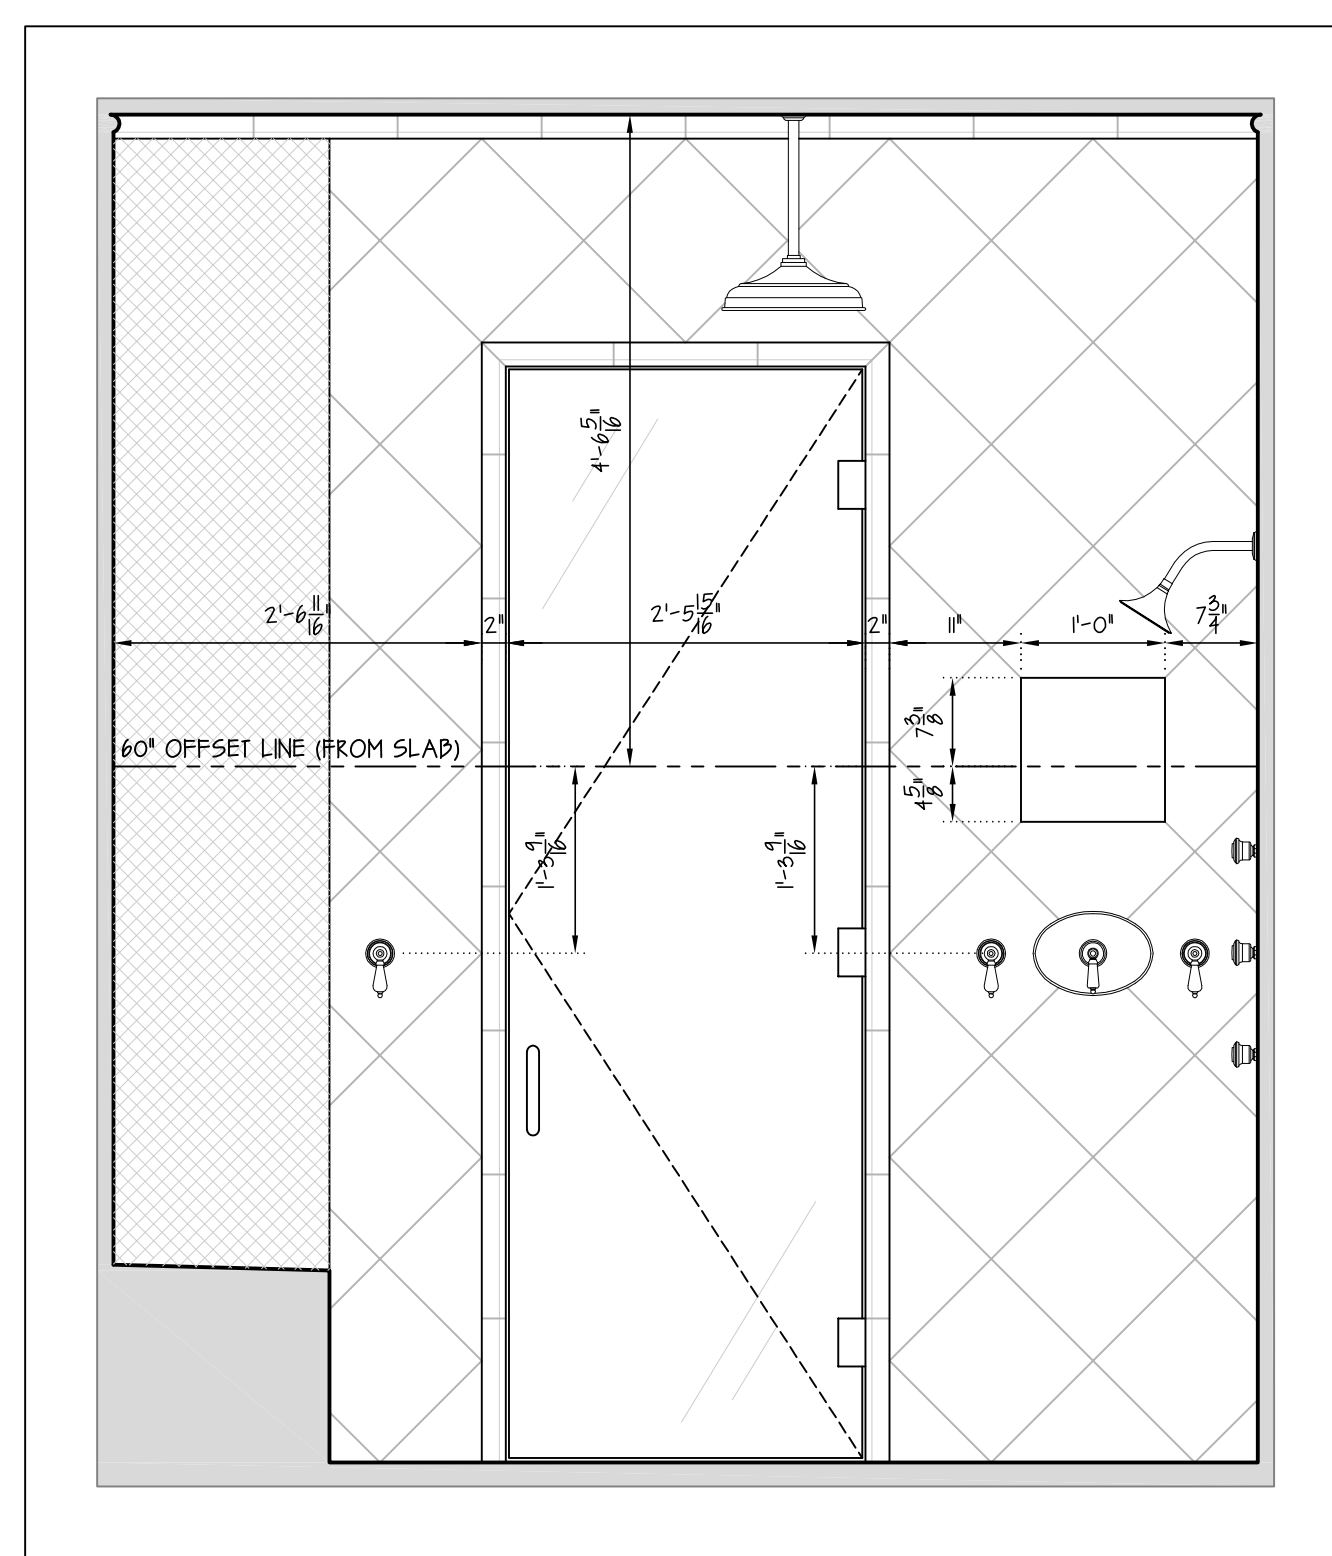


2 West Elevation
AA3.22.1 SCALE: 3/4" = 1'-0"

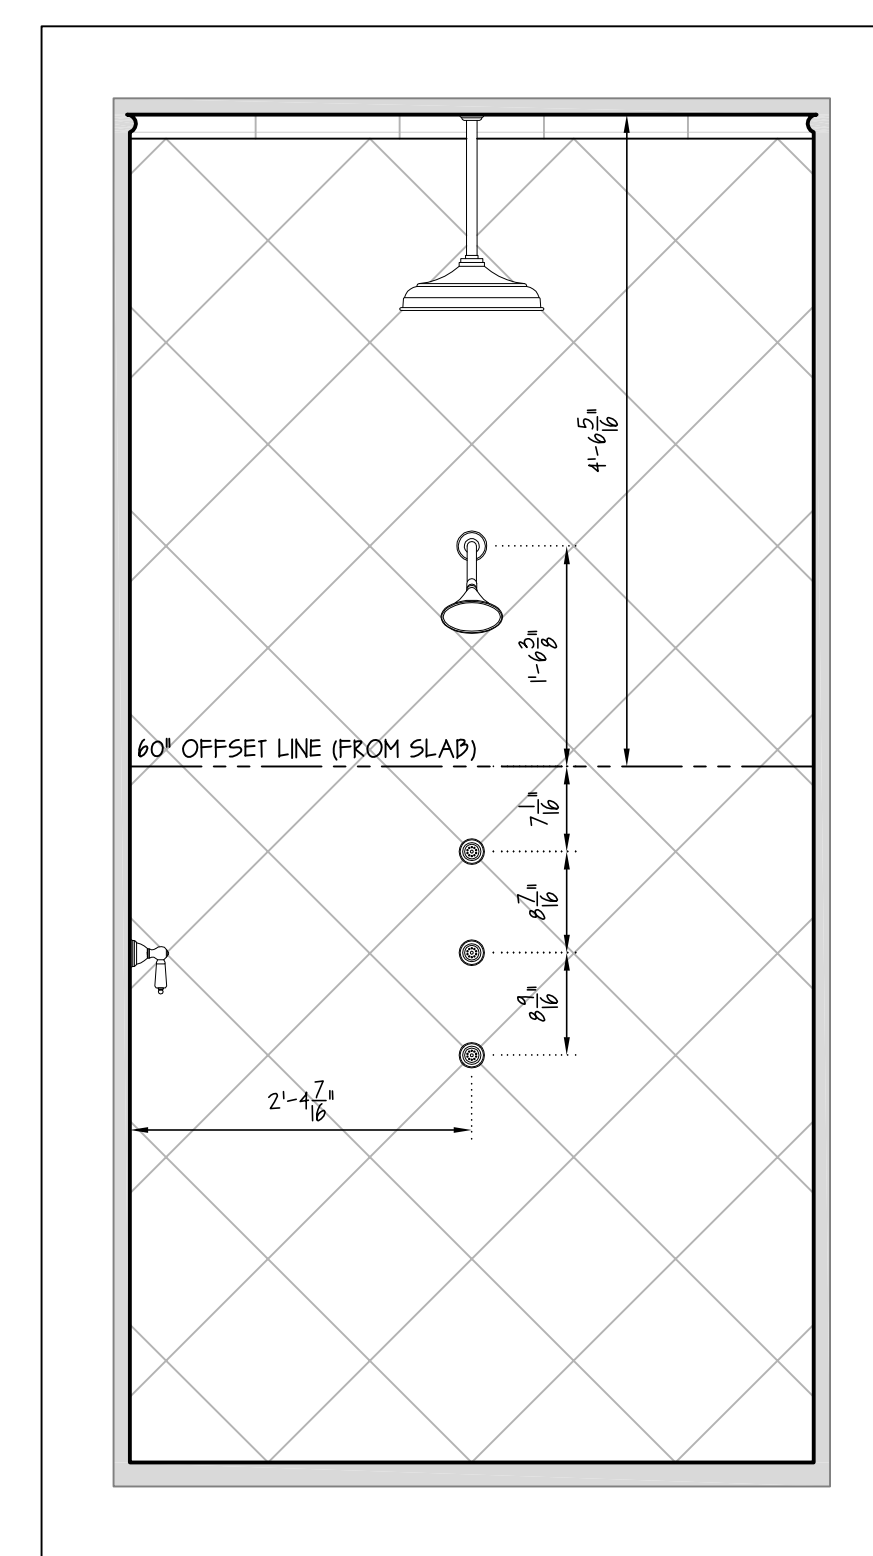


3 North Elevation
AA3.22.1 SCALE: 3/4" = 1'-0"

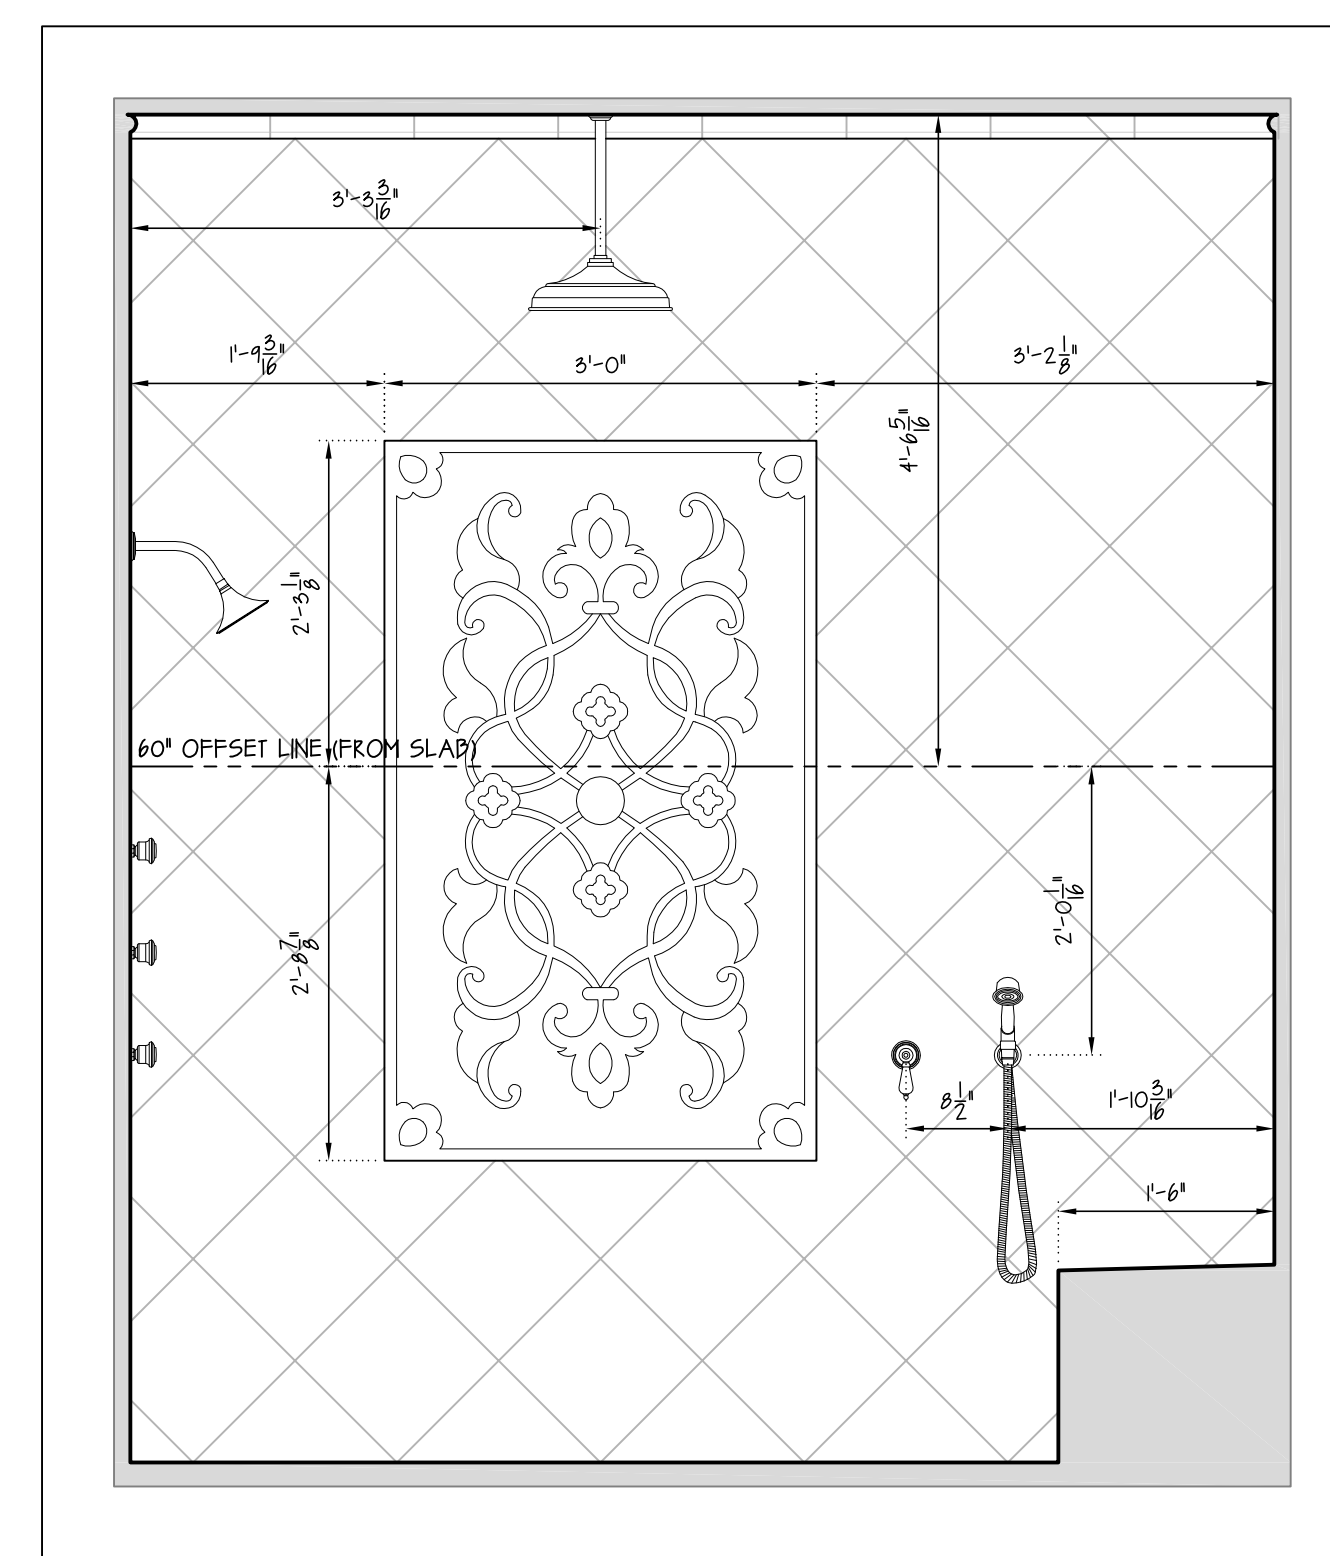


4 East Elevation
AA3.22.1 SCALE: 3/4" = 1'-0"

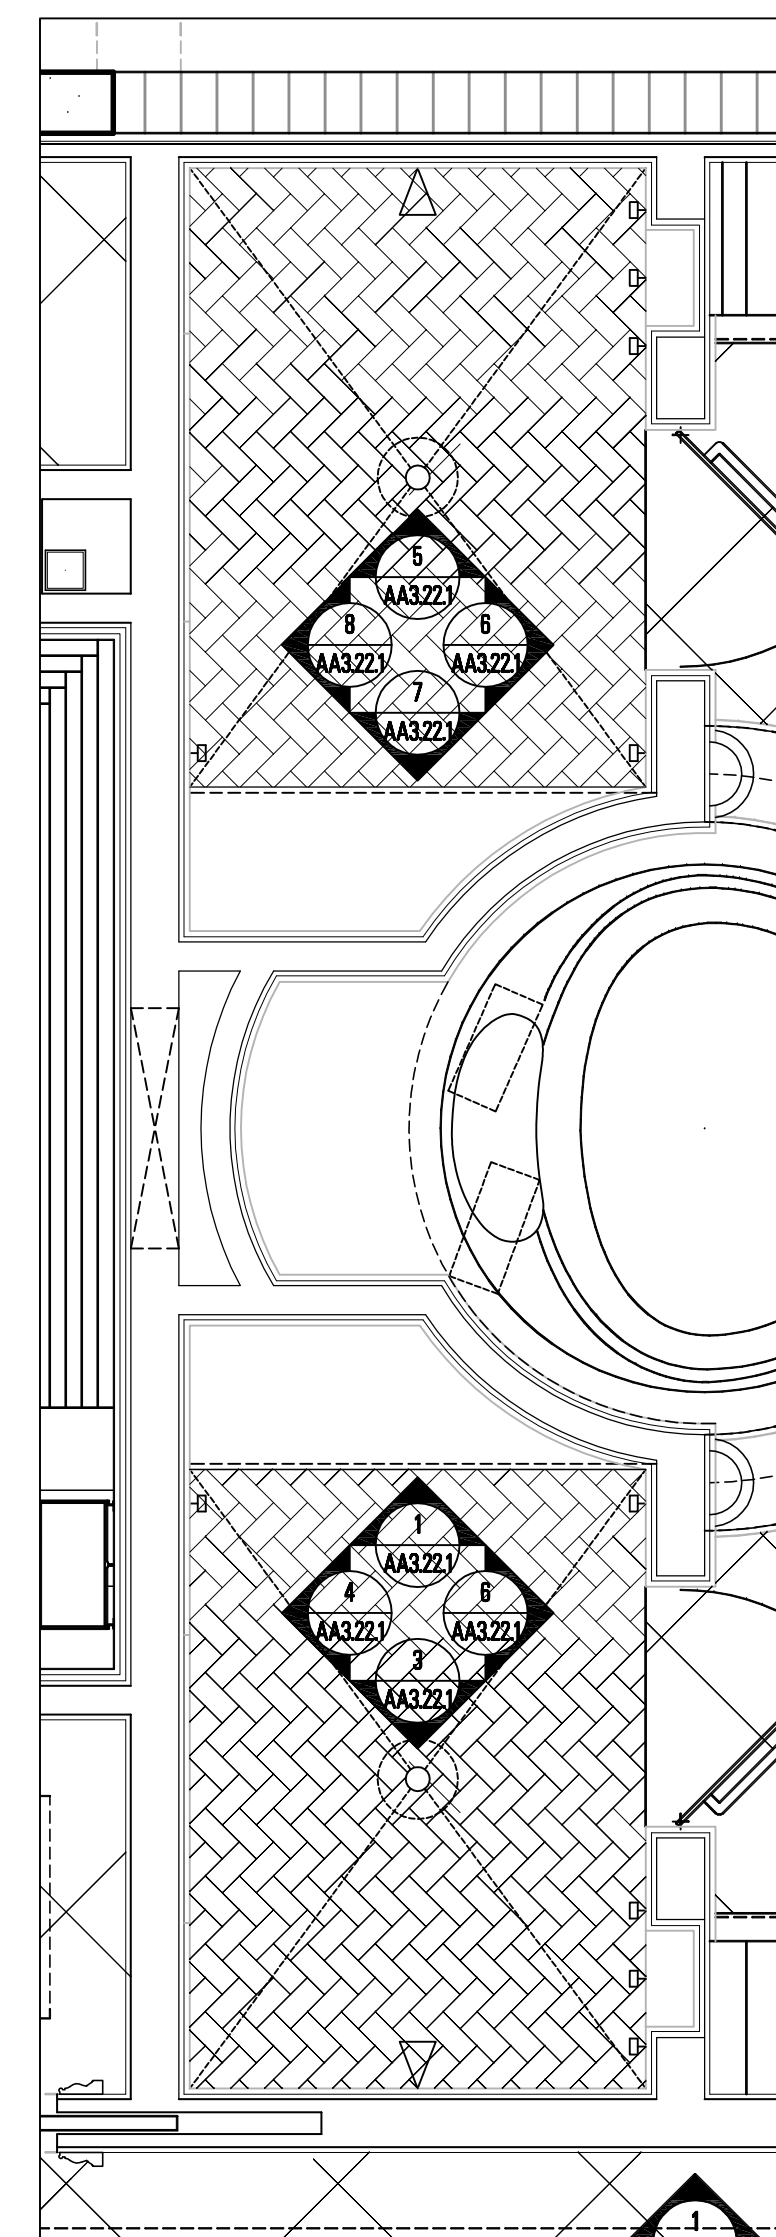


9 Floor Finishes Plan
AA3.22.1 SCALE: 1/2" = 1'-0"

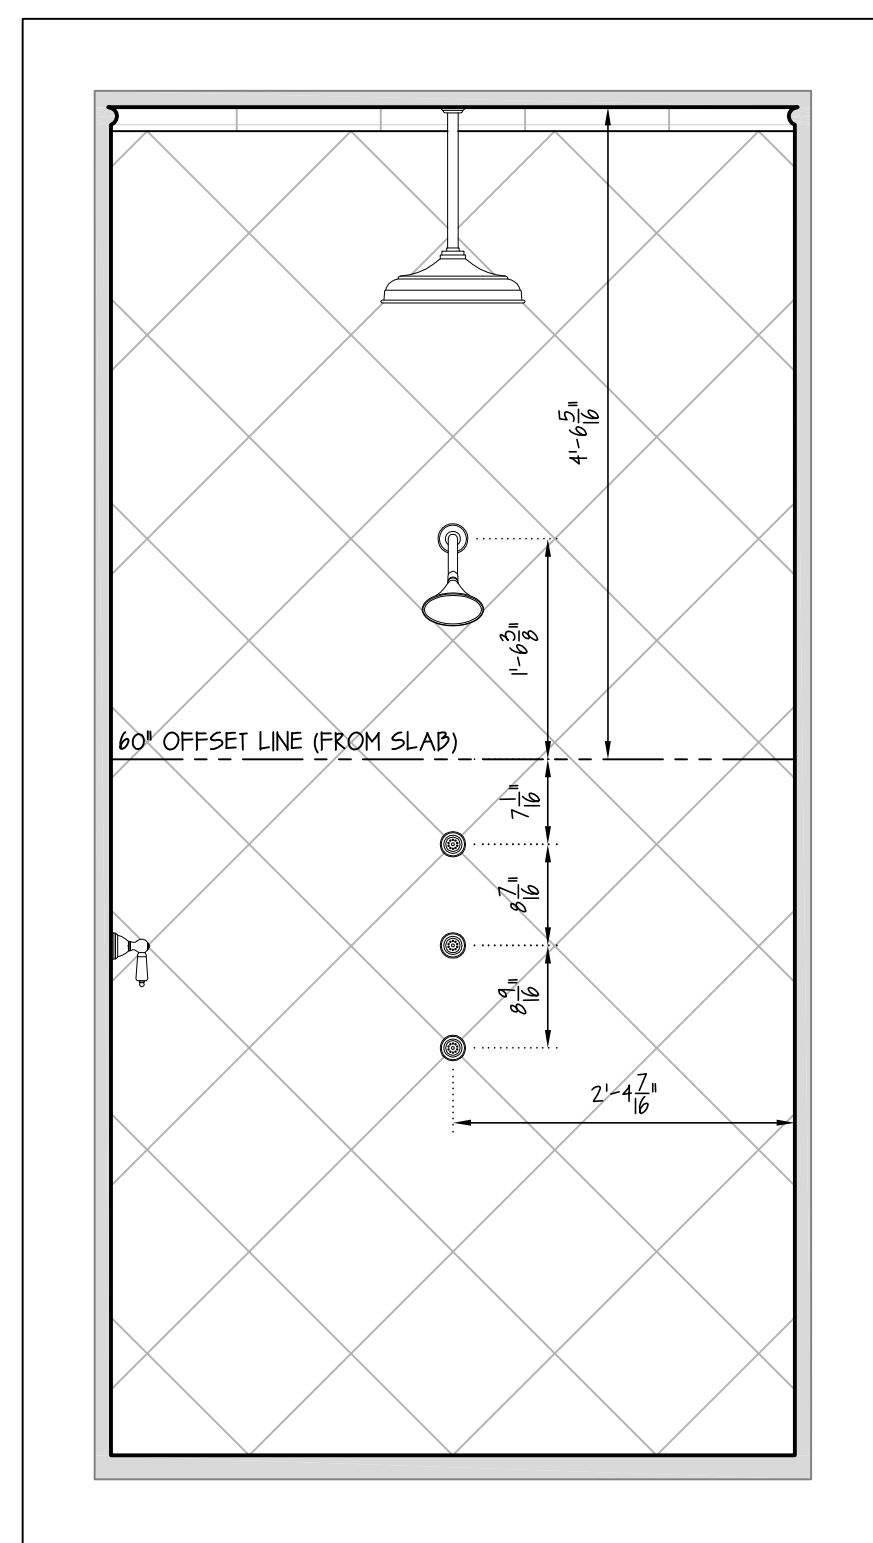


5 South Elevation
AA3.22.1 SCALE: 3/4" = 1'-0"

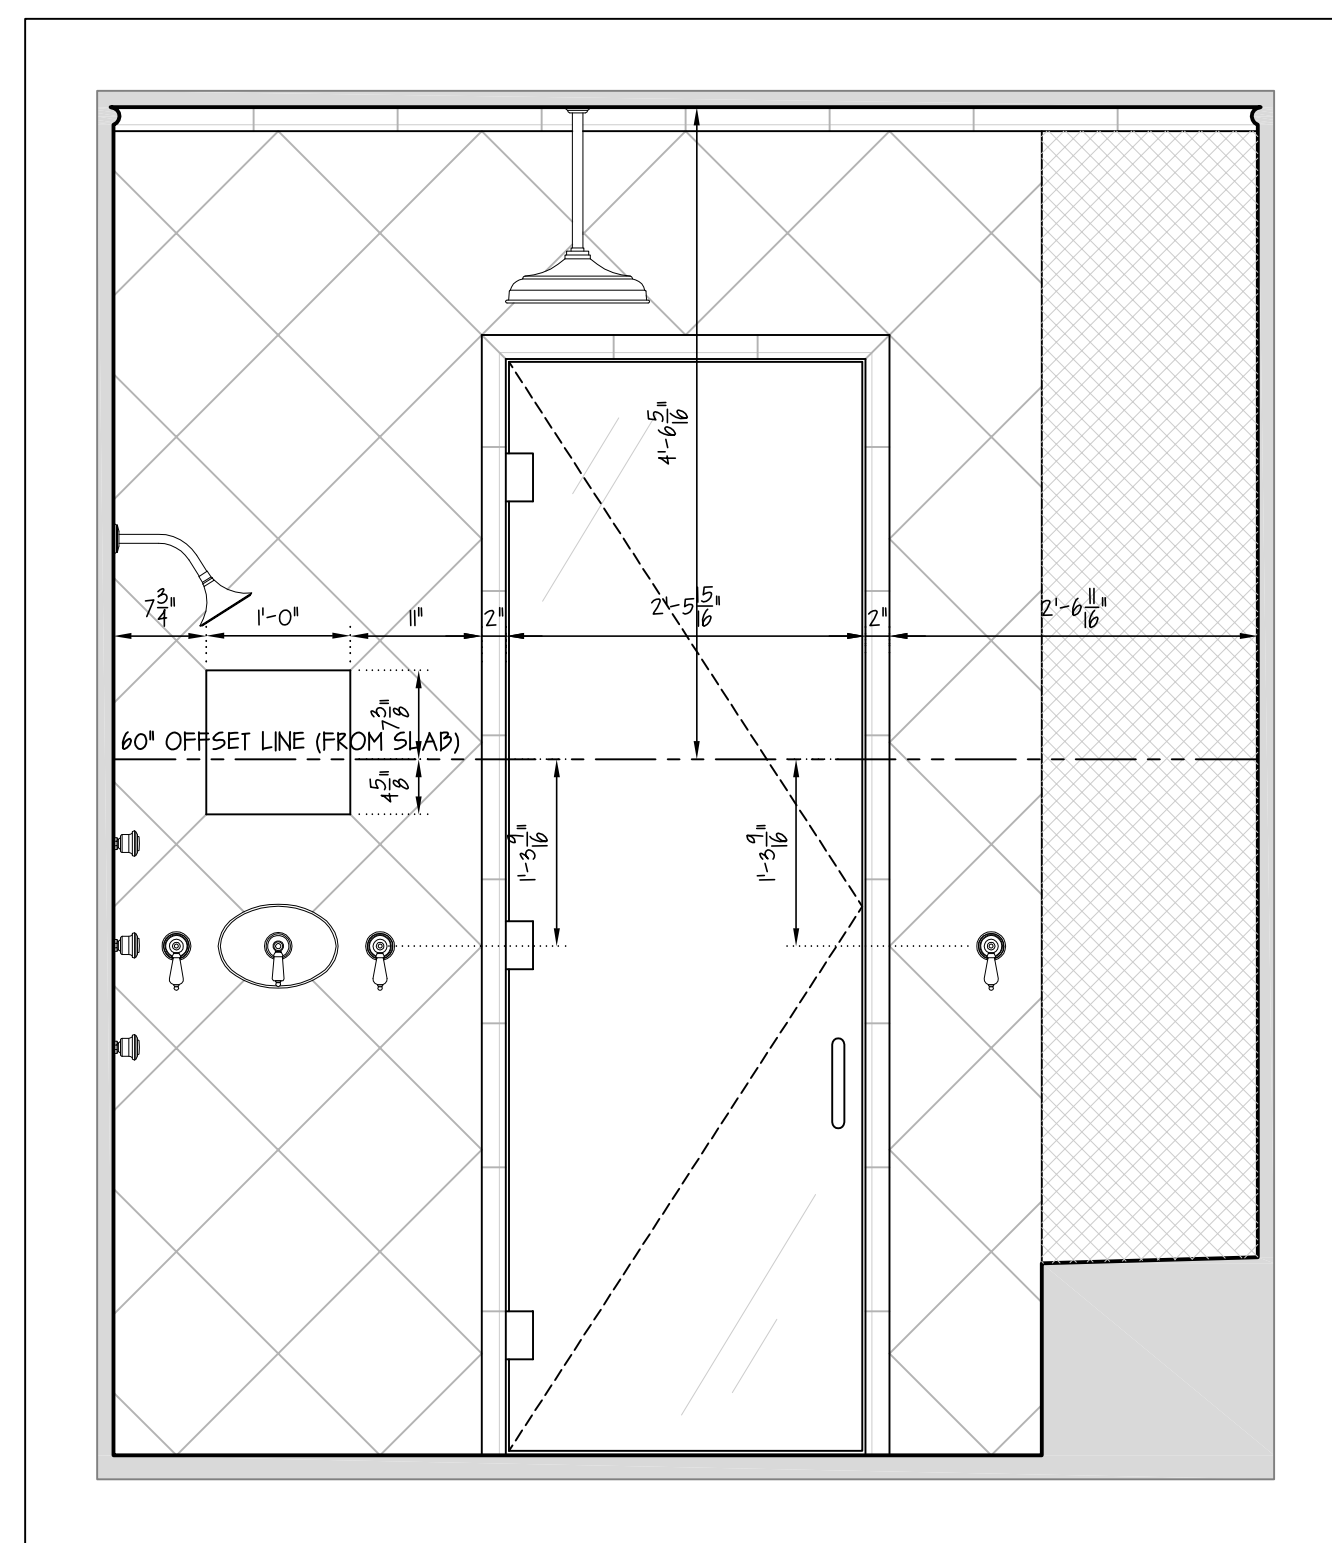

6 West Elevation
AA3.22.1 SCALE: 3/4" = 1'-0"

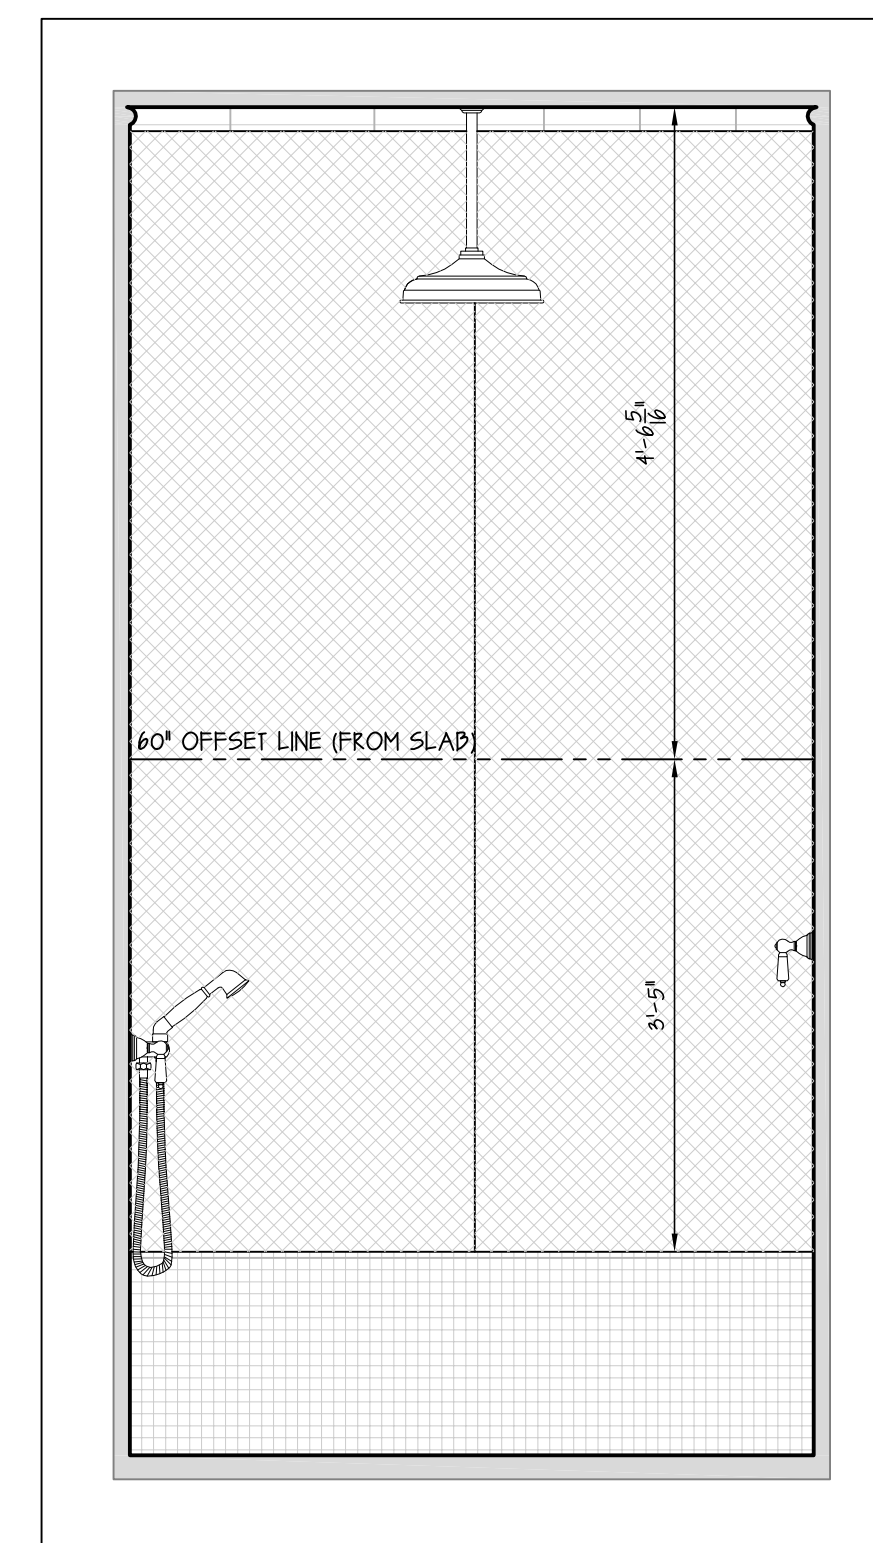

7 North Elevation
AA3.22.1 SCALE: 3/4" = 1'-0"

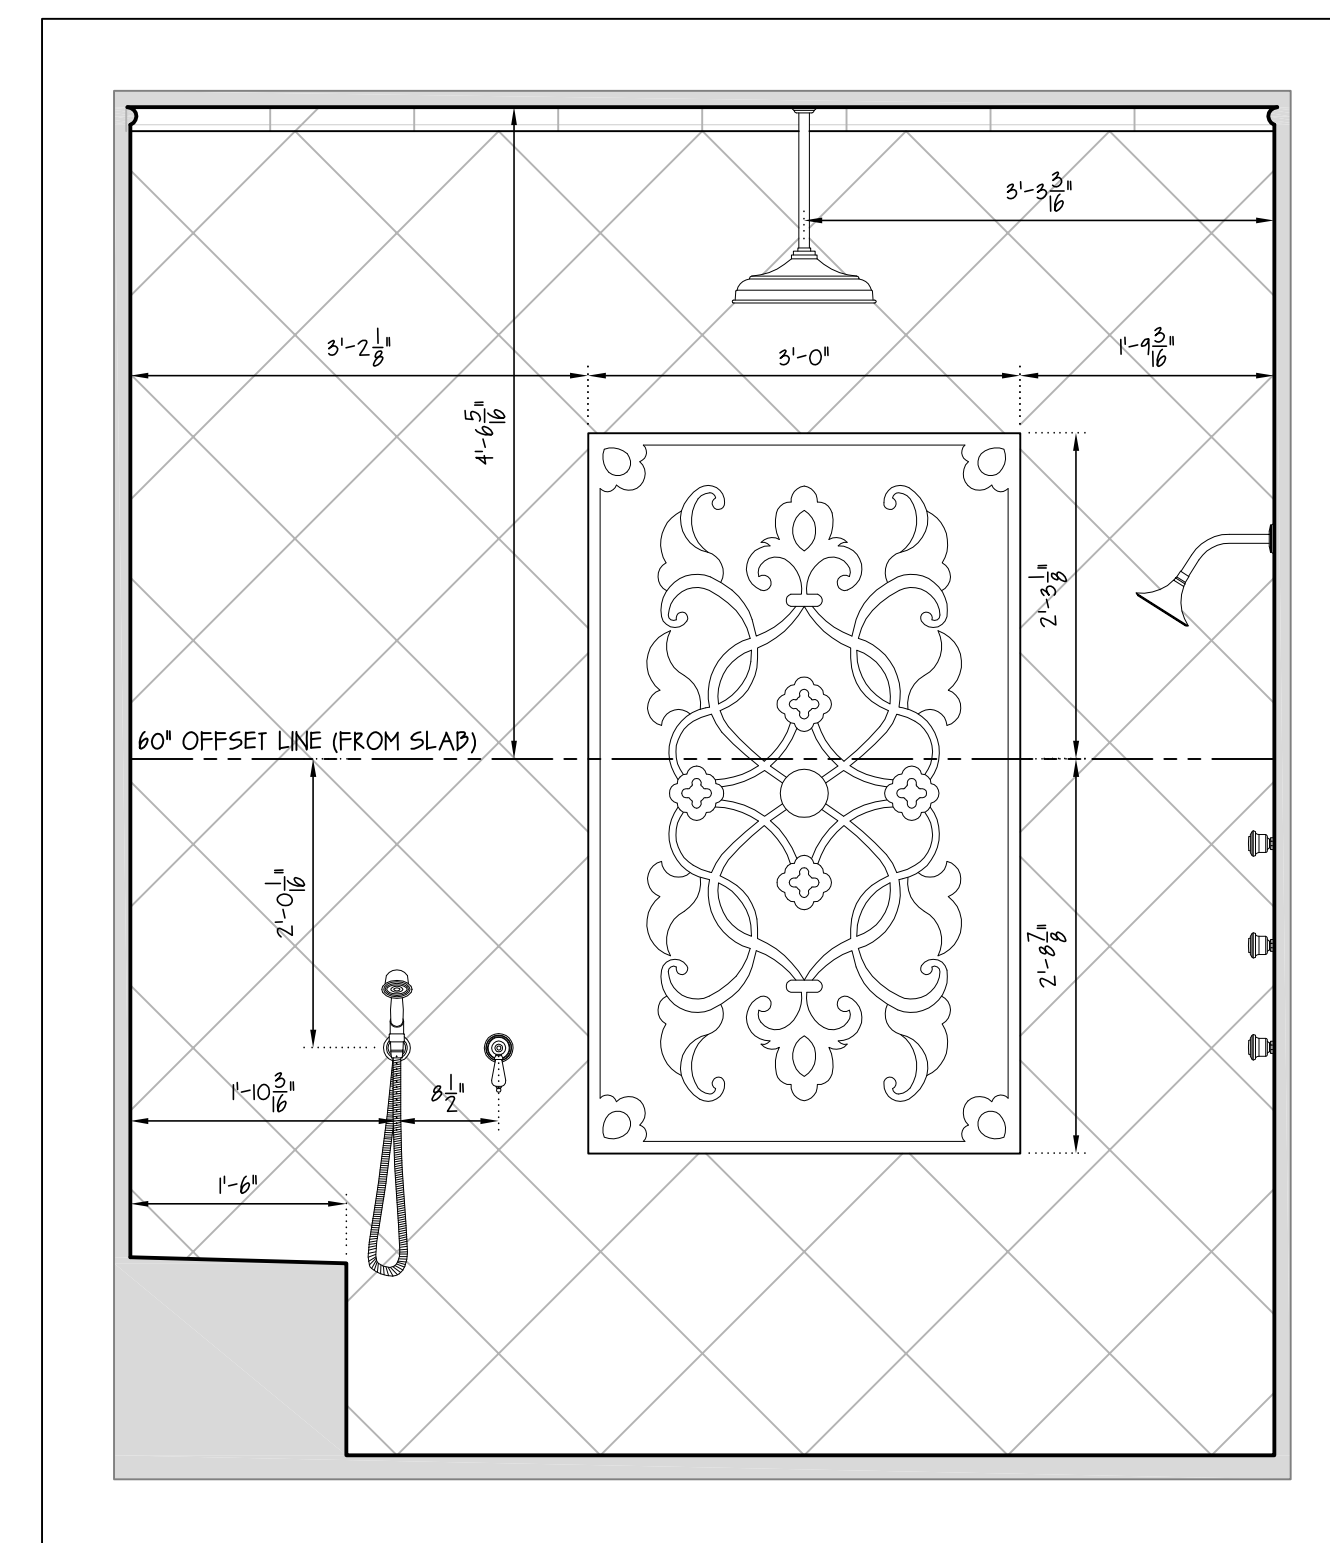

8 East Elevation
AA3.22.1 SCALE: 3/4" = 1'-0"

DRAWING TITLE

Third Floor
Main Residence, Master Bath Showers
Finish Patterns & Layouts, Walls & Floor

CLIENT:
The Williams Group, Inc.

PROJECT NAME:
Beasley Residence

DATE:
09/02/16
09/02/16

NO. REVISIONS:
ISSUED FOR FIELD USE
SEE CLOURED AREA

SCALE:
As Shown

SHEET NO.:
AA3.22.1