


NOTES:
 ALL DIMENSIONS SHOWN ARE TO EDGE OF BEAM, END OF BEAM OR CENTRINE OF BEAM, PERPENDICULAR TO CONTROL LINES.
 * INDICATES BEAM IS NOT SIZED AS PER BEAM SCHEDULE* DUE TO REAL CONSTRUCTION METHODS AND PRACTICES.
 1/2" # 10" INDICATES BASE PLATE AND/OR CAP PLATE AT BEAM FOR STEEL COLUMNS.
 REFER TO 'ARCHITECT OF RECORD' PLANS FOR ADDITIONAL NOTES AND DETAILS.

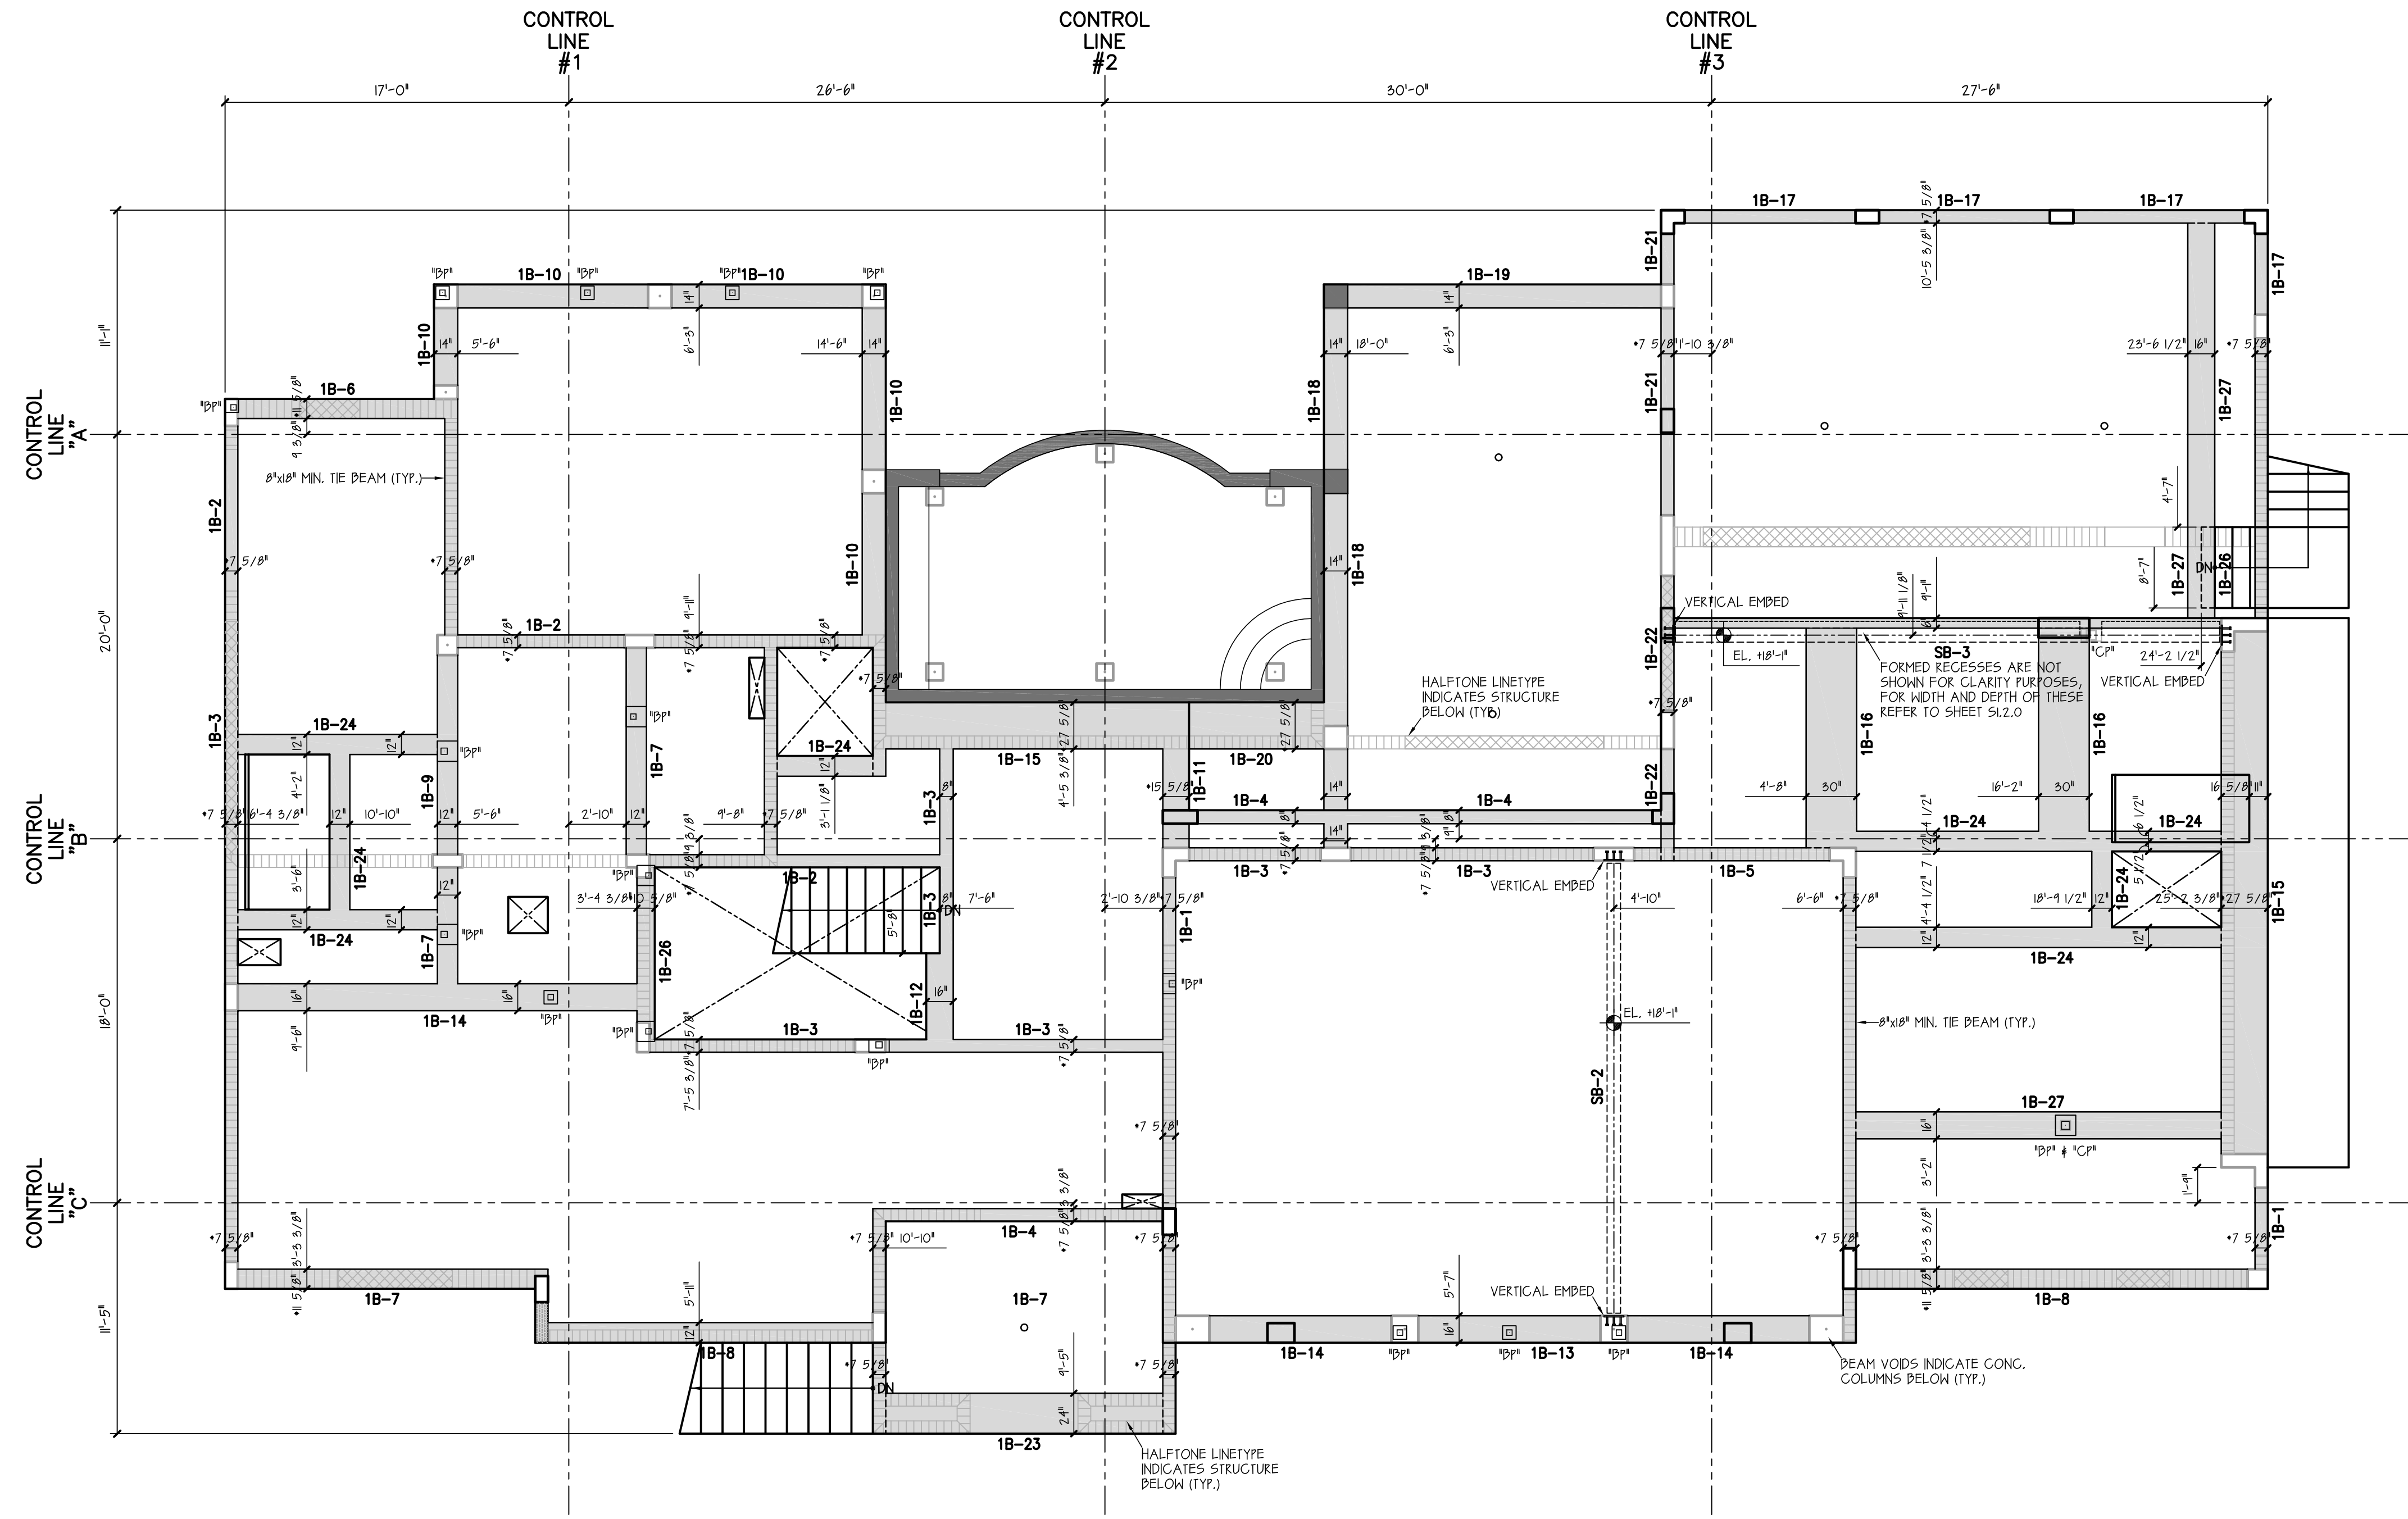

DRAWING TITLE:
First Floor
 Dimensioned Beam Plan

CLIENT:
Allen Concrete & Masonry, Inc.
 PROJECT NAME:
Stein Residence

NO.	REVISIONS:	DATE:
1	ISSUED FOR FIELD USE	07/23/15

SCALE:
3/16"=1'-0"

SHEET NO.:
S2.4.0