


NOTES:
 ALL DIMENSIONS SHOWN ARE TO FACE OF COLUMN, CENTERLINE OF COLUMN, CORNER OF COLUMN, FACE OF SHEARWALL OR OPENING IN SHEARWALL PERPENDICULAR TO CONTROL LINES.
 REFER TO 'ARCHITECT OF RECORD' PLANS FOR ADDITIONAL NOTES AND DETAILS.

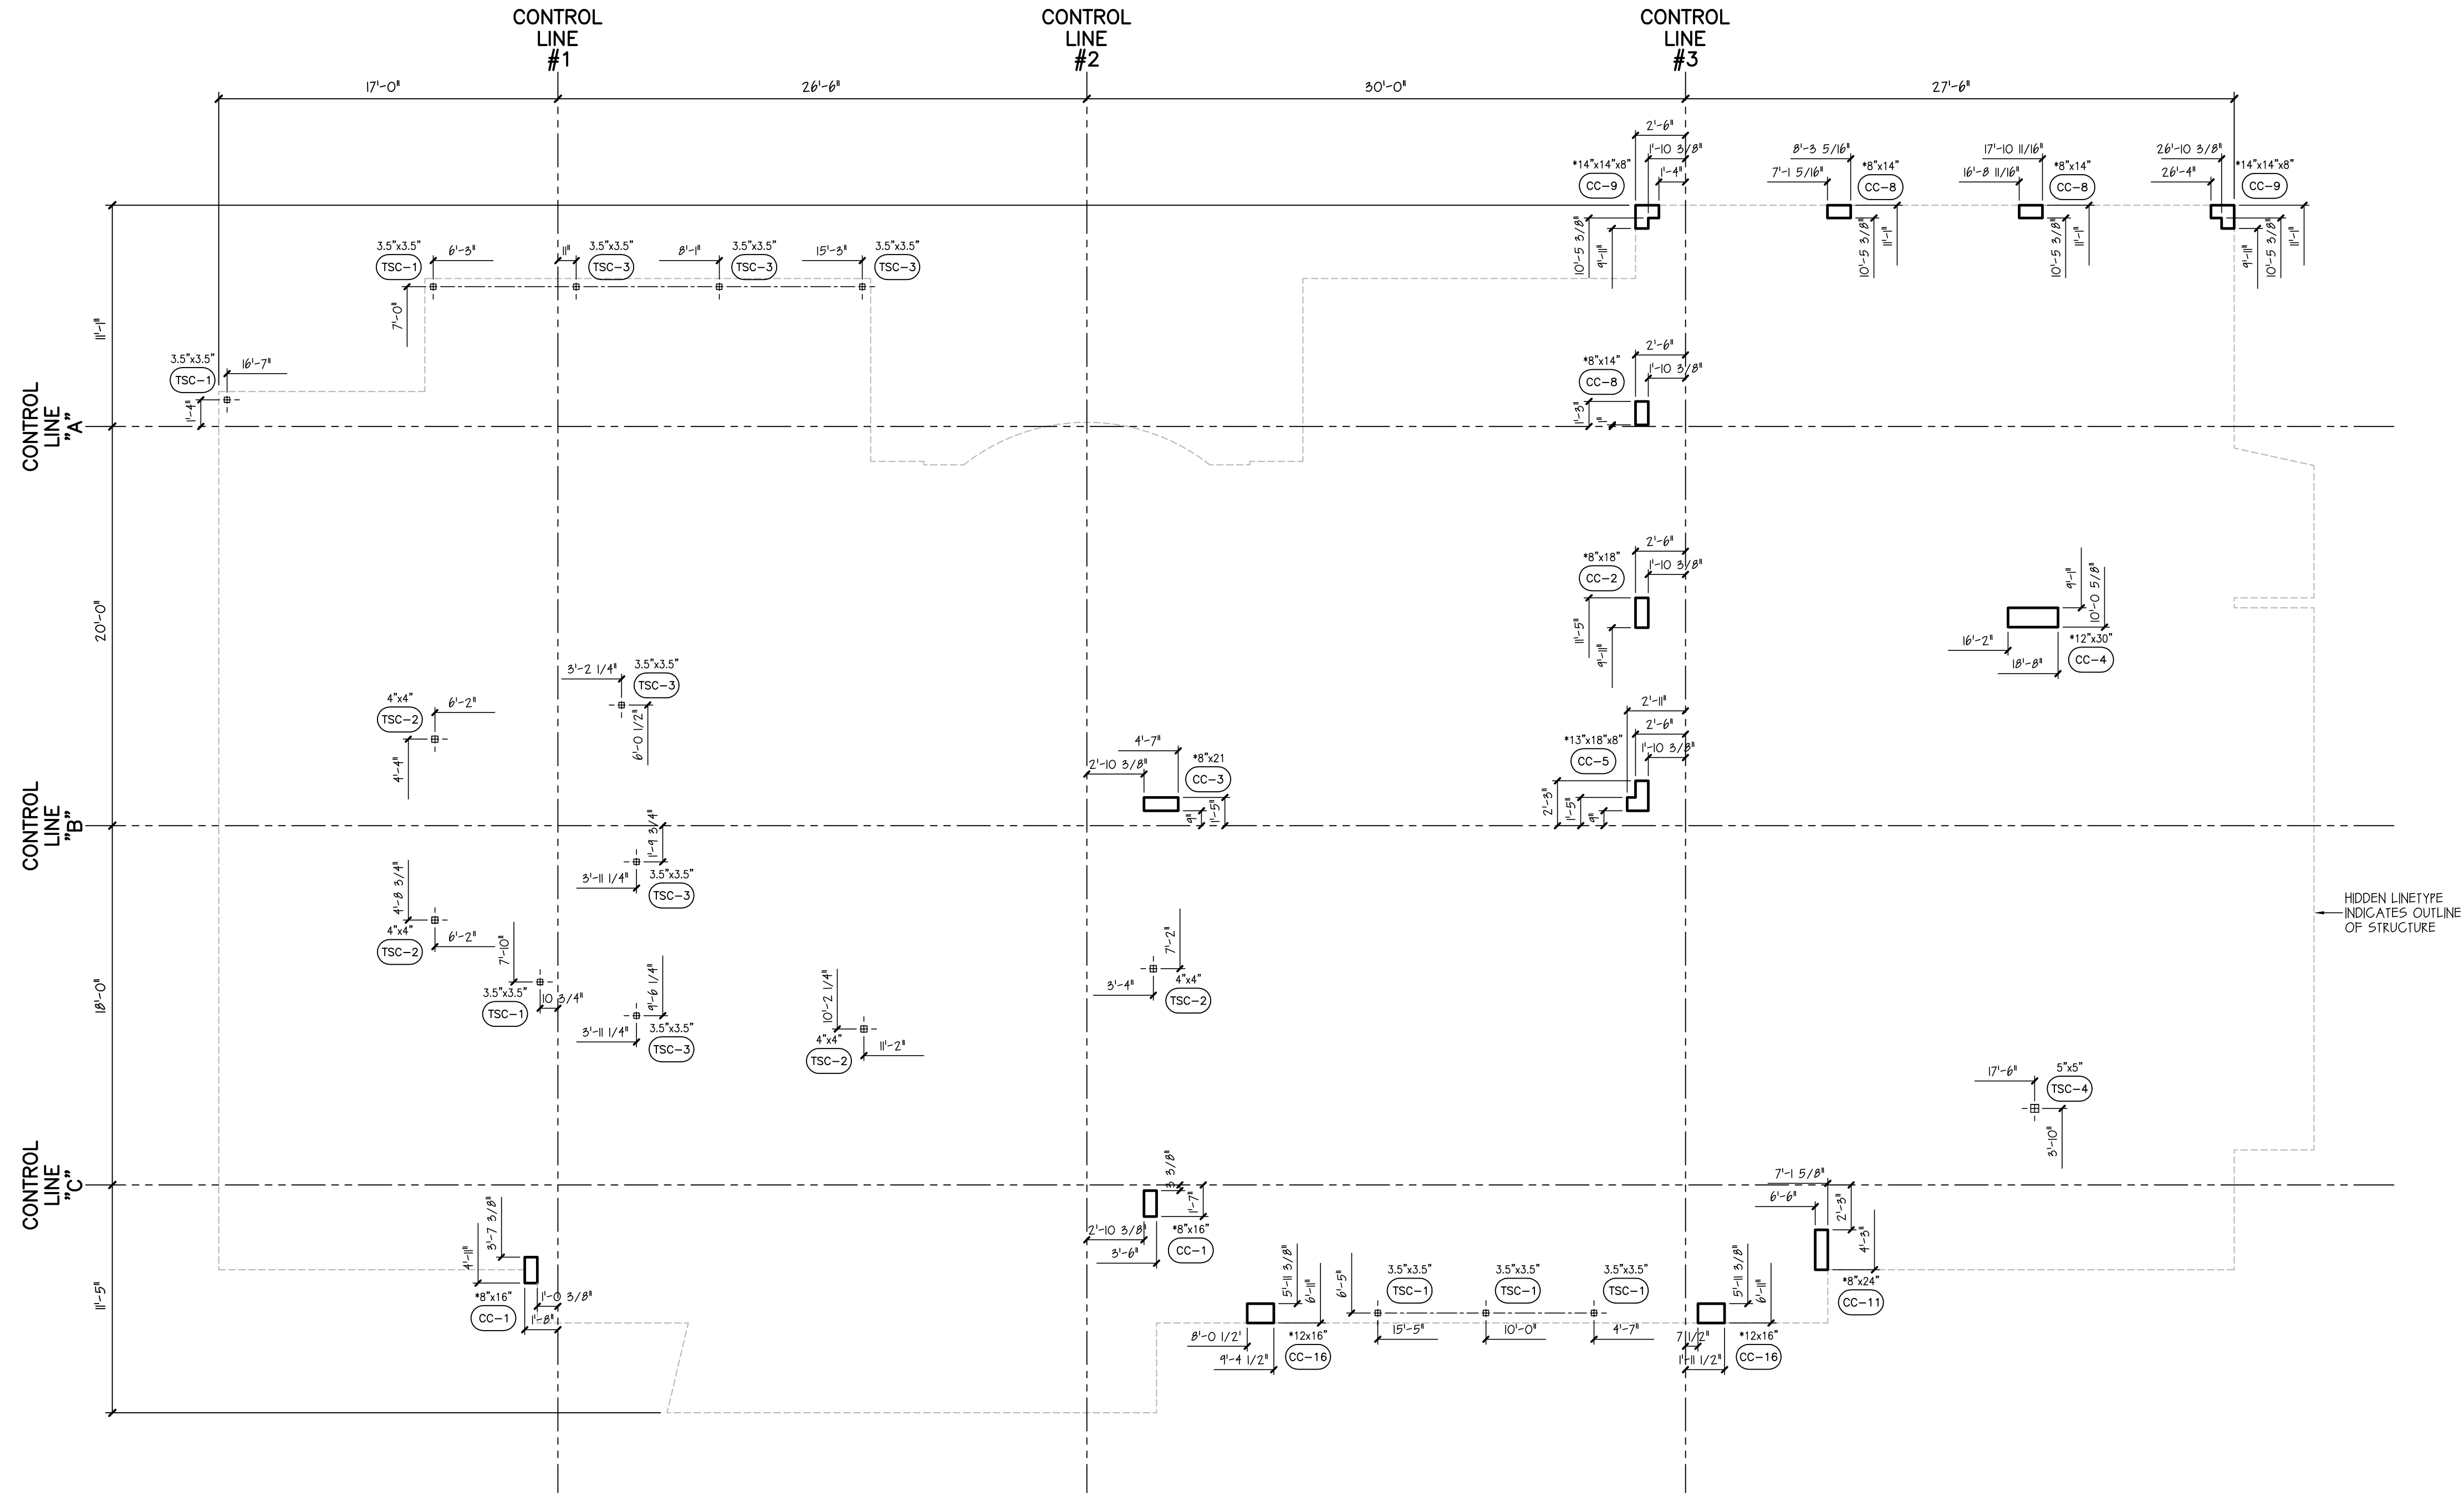

DRAWING TITLE:
First Floor
 Dimensioned Column Plan

CLIENT:
Allen Concrete & Masonry, Inc.
 PROJECT NAME:
Stein Residence

NO.	REVISIONS:	DATE:
1	ISSUED FOR FIELD USE	07/28/15

SCALE:
3/16"=1'-0"

SHEET NO.:
S2.10