


NOTES:  
 ALL DIMENSIONS SHOWN ARE TO FACE, END OR ANGLE OF GRADE BEAM, PILE CAP OR FOOTING PERPENDICULAR TO CONTROL LINES (U.N.O.).  
 ALL ELEVATIONS ARE N.A.V.D.  
 REFER TO 'ARCHITECT OF RECORD' PLANS FOR ADDITIONAL NOTES AND DETAILS.

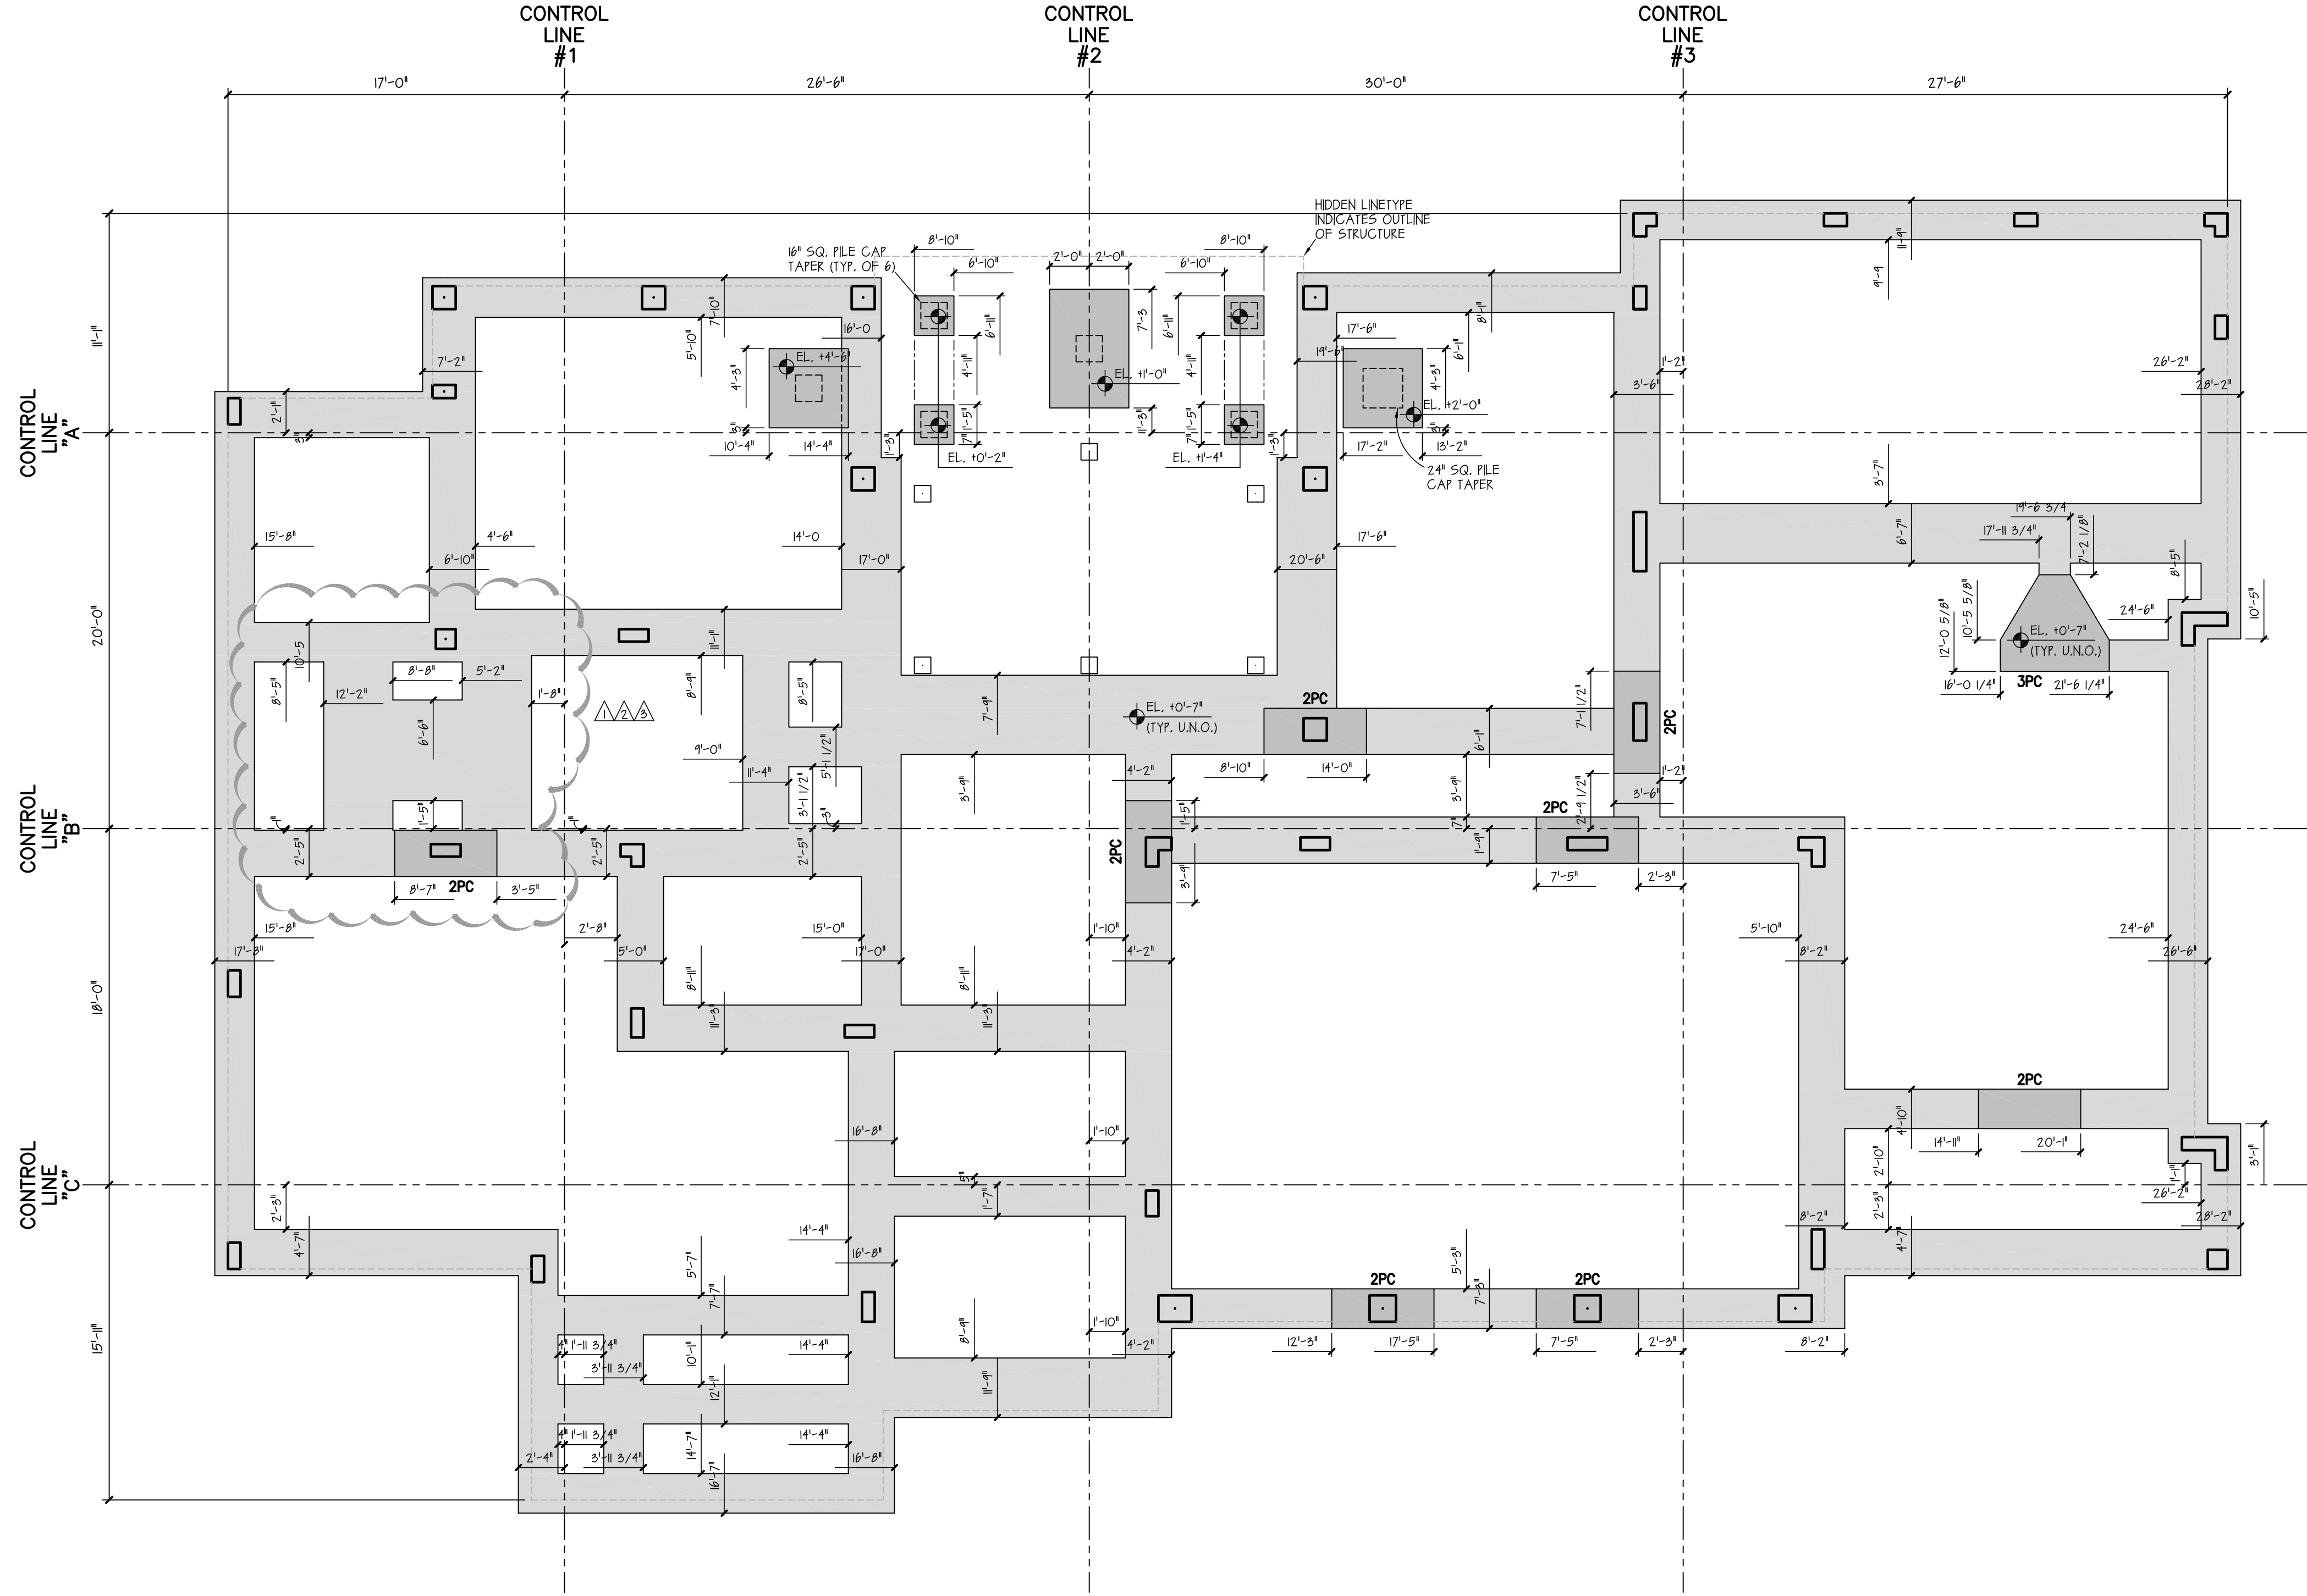

DRAWING TITLE:  
**Foundation**  
 Dimensioned Grade Beam, Pile Cap & Footing Plan

CLIENT:  
**Allen Concrete & Masonry, Inc.**  
 PROJECT NAME:  
**Stein Residence**

NO.	REVISIONS:	DATE:
1	ISSUED FOR FIELD USE	05/09/15
2	SEE CLODDED AREA	04/04/15
3	SEE CLODDED AREA	04/27/15
4	SEE CLODDED AREA	04/28/15

SCALE:  
**3/16"=1'-0"**

SHEET NO.:  
**S0.0.0**