


NOTES:
 ALL DIMENSIONS SHOWN ARE TO FACE OF MASONRY/CONCRETE UNLESS OTHERWISE NOTED.
 MASONRY/CONCRETE SHALL BE TO FACE OF MASONRY/CONCRETE UNLESS OTHERWISE NOTED.
 REINFORCEMENT SHALL BE AS SHOWN UNLESS OTHERWISE NOTED.

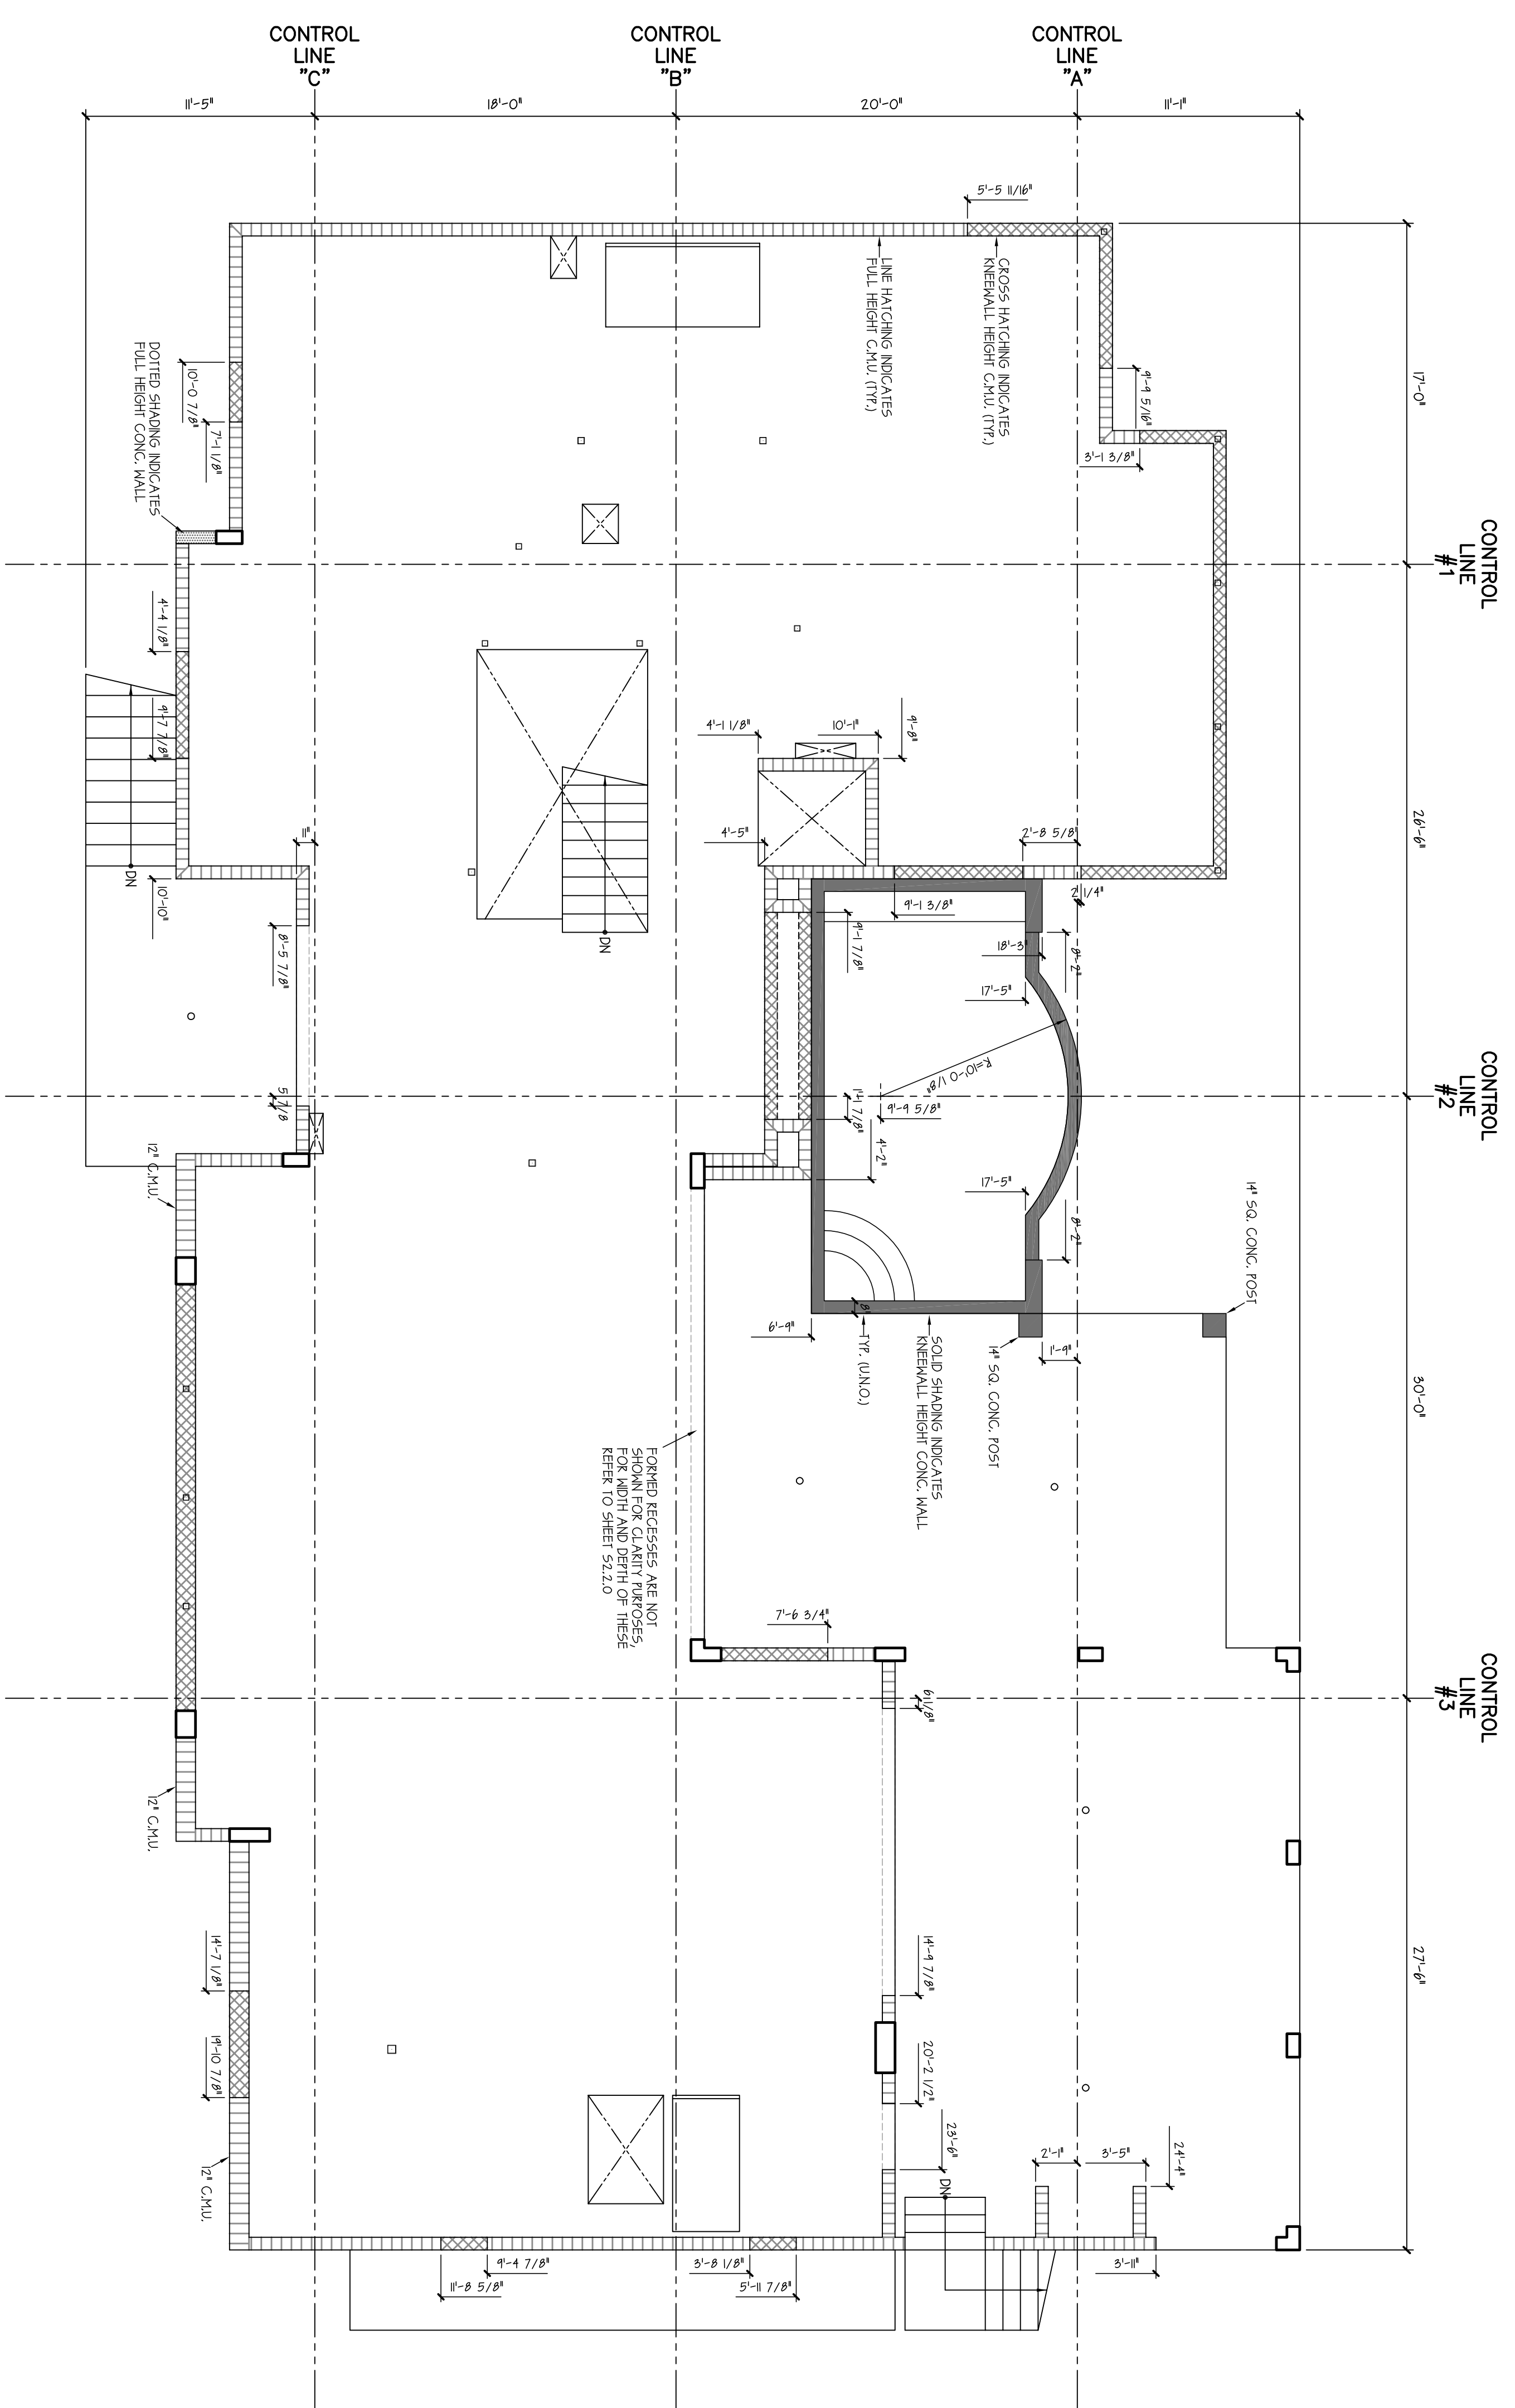

SHEET NO: S2.3.0	SCALE: 3/16"=1'-0"	NO. REVISIONS: ISSUED FOR FIELD USE	DATE: 08/28/15
----------------------------	------------------------------	--	-------------------

CLIENT: Allen Concrete & Masonry, Inc.
PROJECT NAME: Stein Residence

DRAWING TITLE: First Floor Dimensioned Wall Plan
--

Global Services
 Brian C. Gahl
 5660 English Oaks Lane
 Naples, Florida 34119
 (239) 566-6834 ph./fax
 bpgahl@global-services.com