


NOTES:  
REFER TO ARCHITECT'S RECORD PLANS FOR  
ADDITIONAL NOTES.

FOR CONTINUATION OF  
THIS AREA SEE SHEET MEP1.0

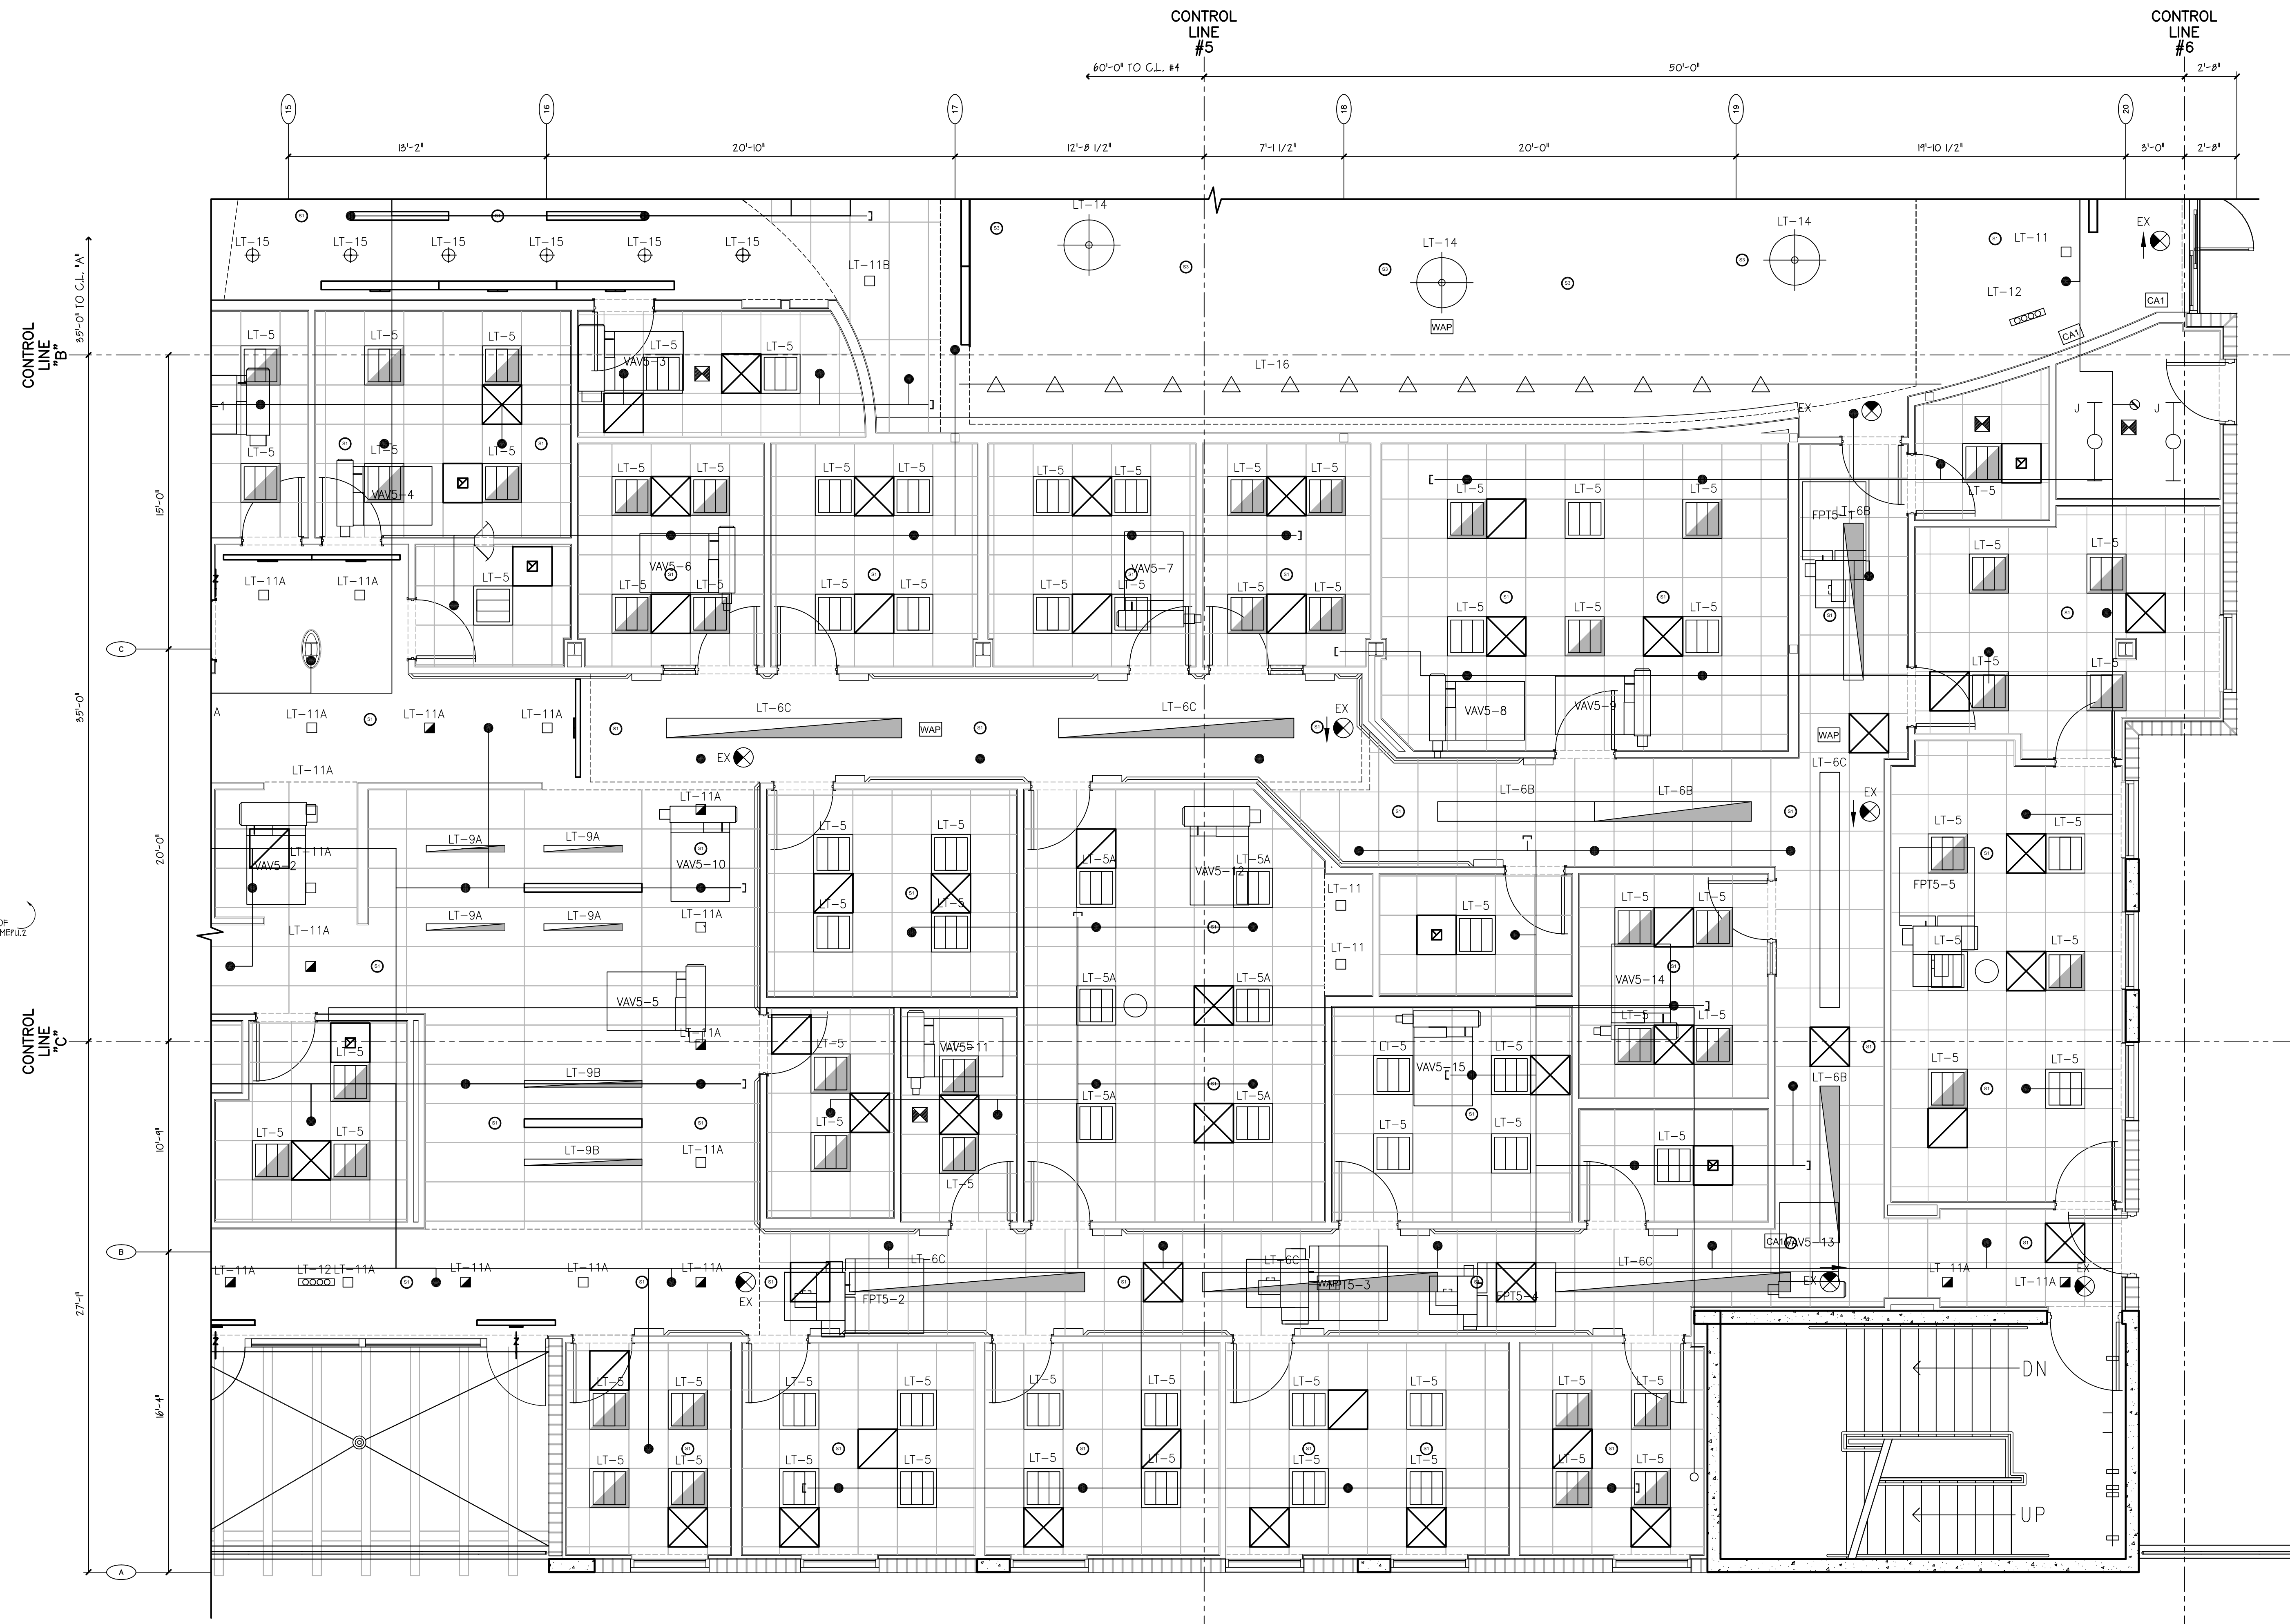

FOR CONTINUATION OF  
THIS AREA SEE SHEET MEP1.0

DRAWING TITLE  
**Third Floor  
South West Quadrant  
Mechanical Coordination in RCP**


DRAWING DISCIPLINES:  
CSD  
CONTROL LINES  
ARCHITECTURAL  
REFLECTED CEILING  
MECHANICALS WITHIN REFLECTED CEILING

CLIENT:  
**Manhattan-Kraft Construction**  
PROJECT NAME:  
**Moorings Park, Wellness Center**

NO.	REVISIONS	DATE
1	ISSUED FOR FIELD USE	07/20/12
2	CORRECTED MISC. LAYERS	07/23/12
3	ADDED SPRINKLER & CHANGED SHEET NO.	09/27/12

SCALE:  
**1/4"=1'-0"**

SHEET NO.:  
**MEP1.10**

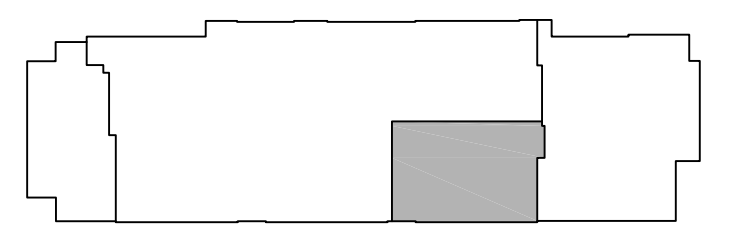

KEY PLAN