


NOTES:
 ALL DIMENSIONS SHOWN ARE FROM CENTERLINE OF SLEEVE PENETRATION TO CONTROL LINES.
 REFER TO ARCHITECT OF RECORD PLANS FOR ADDITIONAL NOTES.

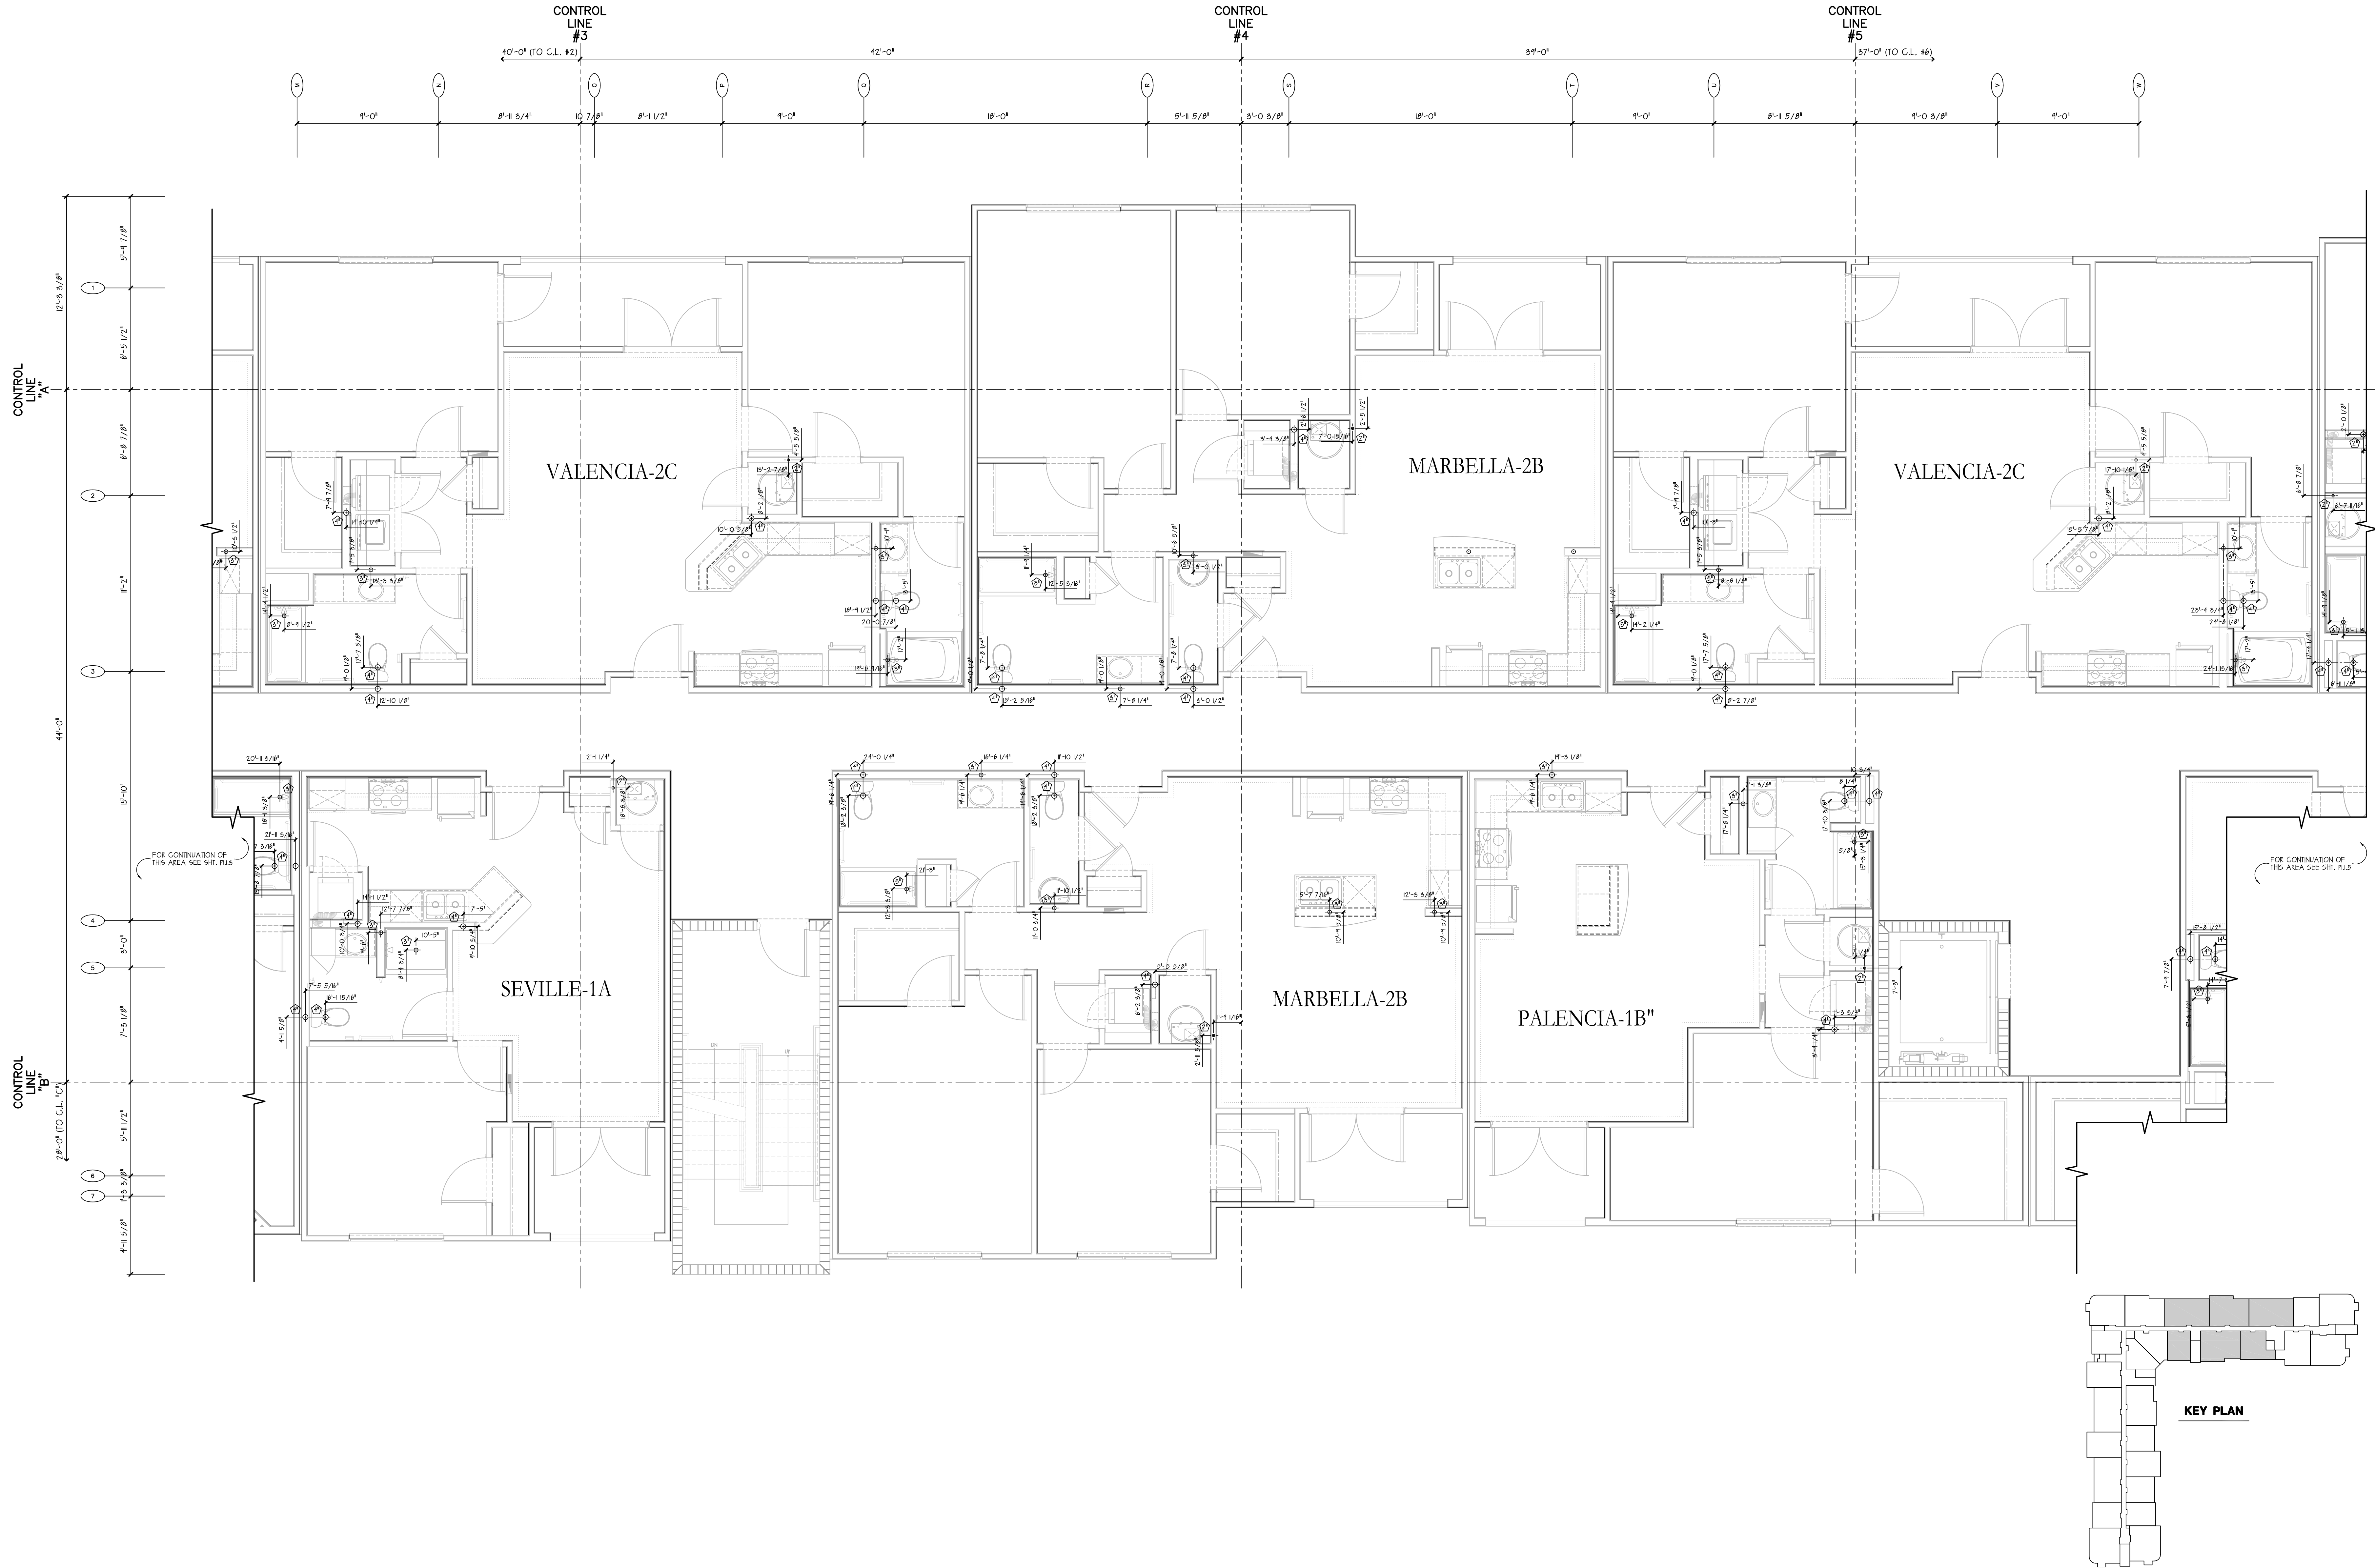

DRAWING TITLE
2nd Floor
 Building 2, NE. Quadrant, Units 2C, 2B, 2C, 1B, 2B & 1A
 Dimensioned Plumbing Sleeve Plan

CLIENT:
Gulf Coast Plumbing of Central Florida, Inc.
 PROJECT NAME:
Sandalwood Village

NO.	REVISIONS:	DATE:
1	ISSUED FOR FIELD USE	05/23/14

SCALE:
1/4"=1'-0"

SHEET NO.:
P1.14