


BY	REVISIONS	DATE
B.C.G.	ISSUED FOR FIELD USE	12/09/04

MAIN ROOF LEVEL

MASONRY WALLS
 DIM'S FROM RAILING SLEEVES TO CONTROL LINES
 STRUCTURAL
 CONTROL LINES
 GRID

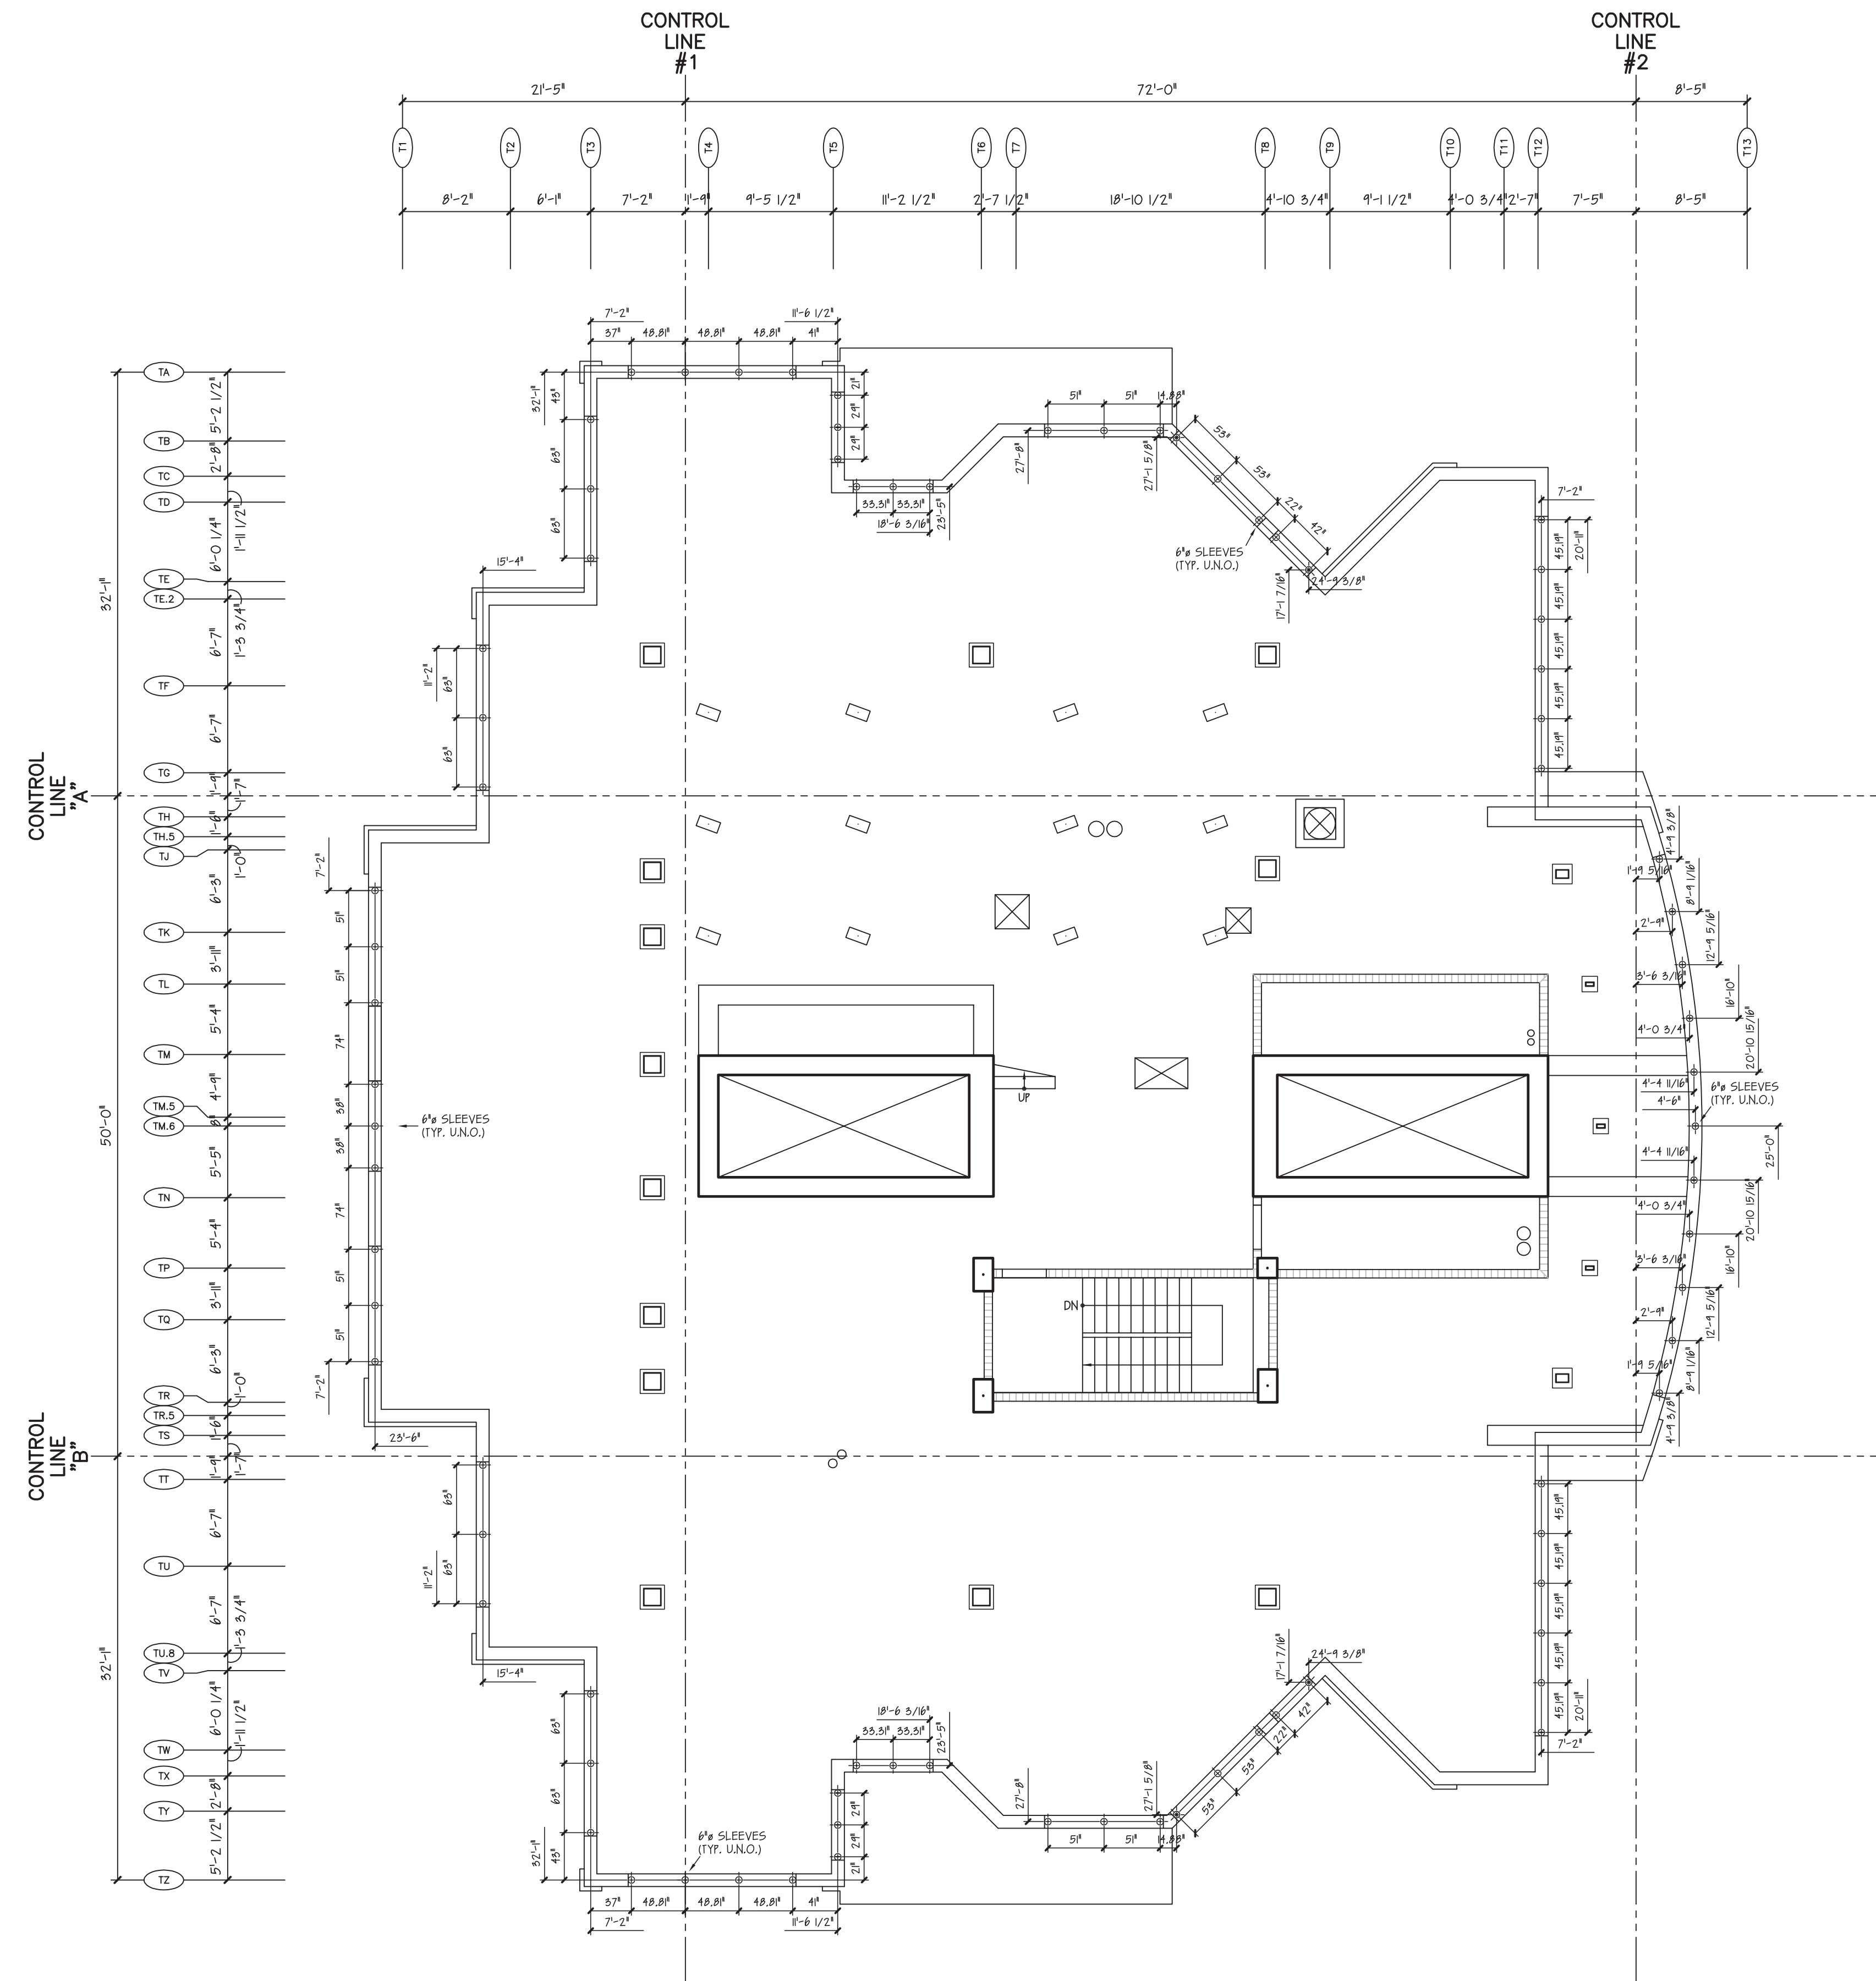

NOTES:
 ALL DIMENSIONS SHOWN ARE TO CENTER OF RAILING SLEEVE BLOCKOUT PERPENDICULAR TO CONTROL LINES.
 REFER TO ARCHITECT OF RECORD PLANS FOR ADDITIONAL NOTES AND DETAILS.

NOTICE

THIS GRAPHIC PRESENTATION IS SUPPLIED WITHOUT REPRESENTATION OR WARRANTY OF ANY KIND. BRIAN C. GUHL OF A.C.I. THEREFORE ASSUMES NO RESPONSIBILITY AND SHALL HAVE NO LIABILITY, CONSEQUENTIAL OR OTHERWISE, OF ANY KIND ARISING FROM THE USE OF THESE GRAPHICS OR ANY PART THEREOF. REFERENCE SHOULD BE MADE TO THE PROJECT PLANS AND SPECIFICATIONS FOR ALL INFORMATION.
 THIS SHOP DRAWING, TO AID IN THE COORDINATION OF THE PROJECT, SHALL BE SUBMITTED BY THE GENERAL CONTRACTOR TO THE VARIOUS TRADES, ENGINEERS AND ARCHITECT FOR THEIR APPROVAL.
 NOT FOR CONSTRUCTION UNLESS APPROVED BY THE PROJECT ARCHITECT.
 ALL DIMENSIONS AND CONDITIONS TO BE FIELD VERIFIED.
 FOR VISUAL ASSISTANCE ONLY, DO NOT SCALE!

400 BEACH DRIVE TOWER

Construction Coordination Drawings	
BY: A.C.I. of S.W. FL., Inc.	
Prepared for: Opus South Contractors, L.L.C.	
Scale: 1/8"=1'-0"	Job number: 05-0613 Date: 06/13/05
Layout by: BRIAN C. GUHL	Planning by: BRIAN C. GUHL
This drawing is not to be used for construction until dimensions shown have been signed, checked and approved by the General Contractor.	
Signed: _____ Date: _____	SHEET NO. S154.0