


NOTES:
 ALL DIMENSIONS SHOWN ARE TO EDGE OF SLAB, ANGLE OF SLAB OR SLAB RECESS, PERPENDICULAR TO CONTROL LINES.
 NO ARCHITECTURAL FINISHES ARE REFLECTED ON THIS PLAN, ONLY CONCRETE SLAB, CURBS/SECONDARY FOURS MAY BE SHOWN FOR CLARIFICATION/ORIENTATION PURPOSES ONLY.
 ALL ELEVATIONS ARE N.A.V.D.
 REFER TO 'ARCHITECT OF RECORD' PLANS FOR ADDITIONAL NOTES AND DETAILS.

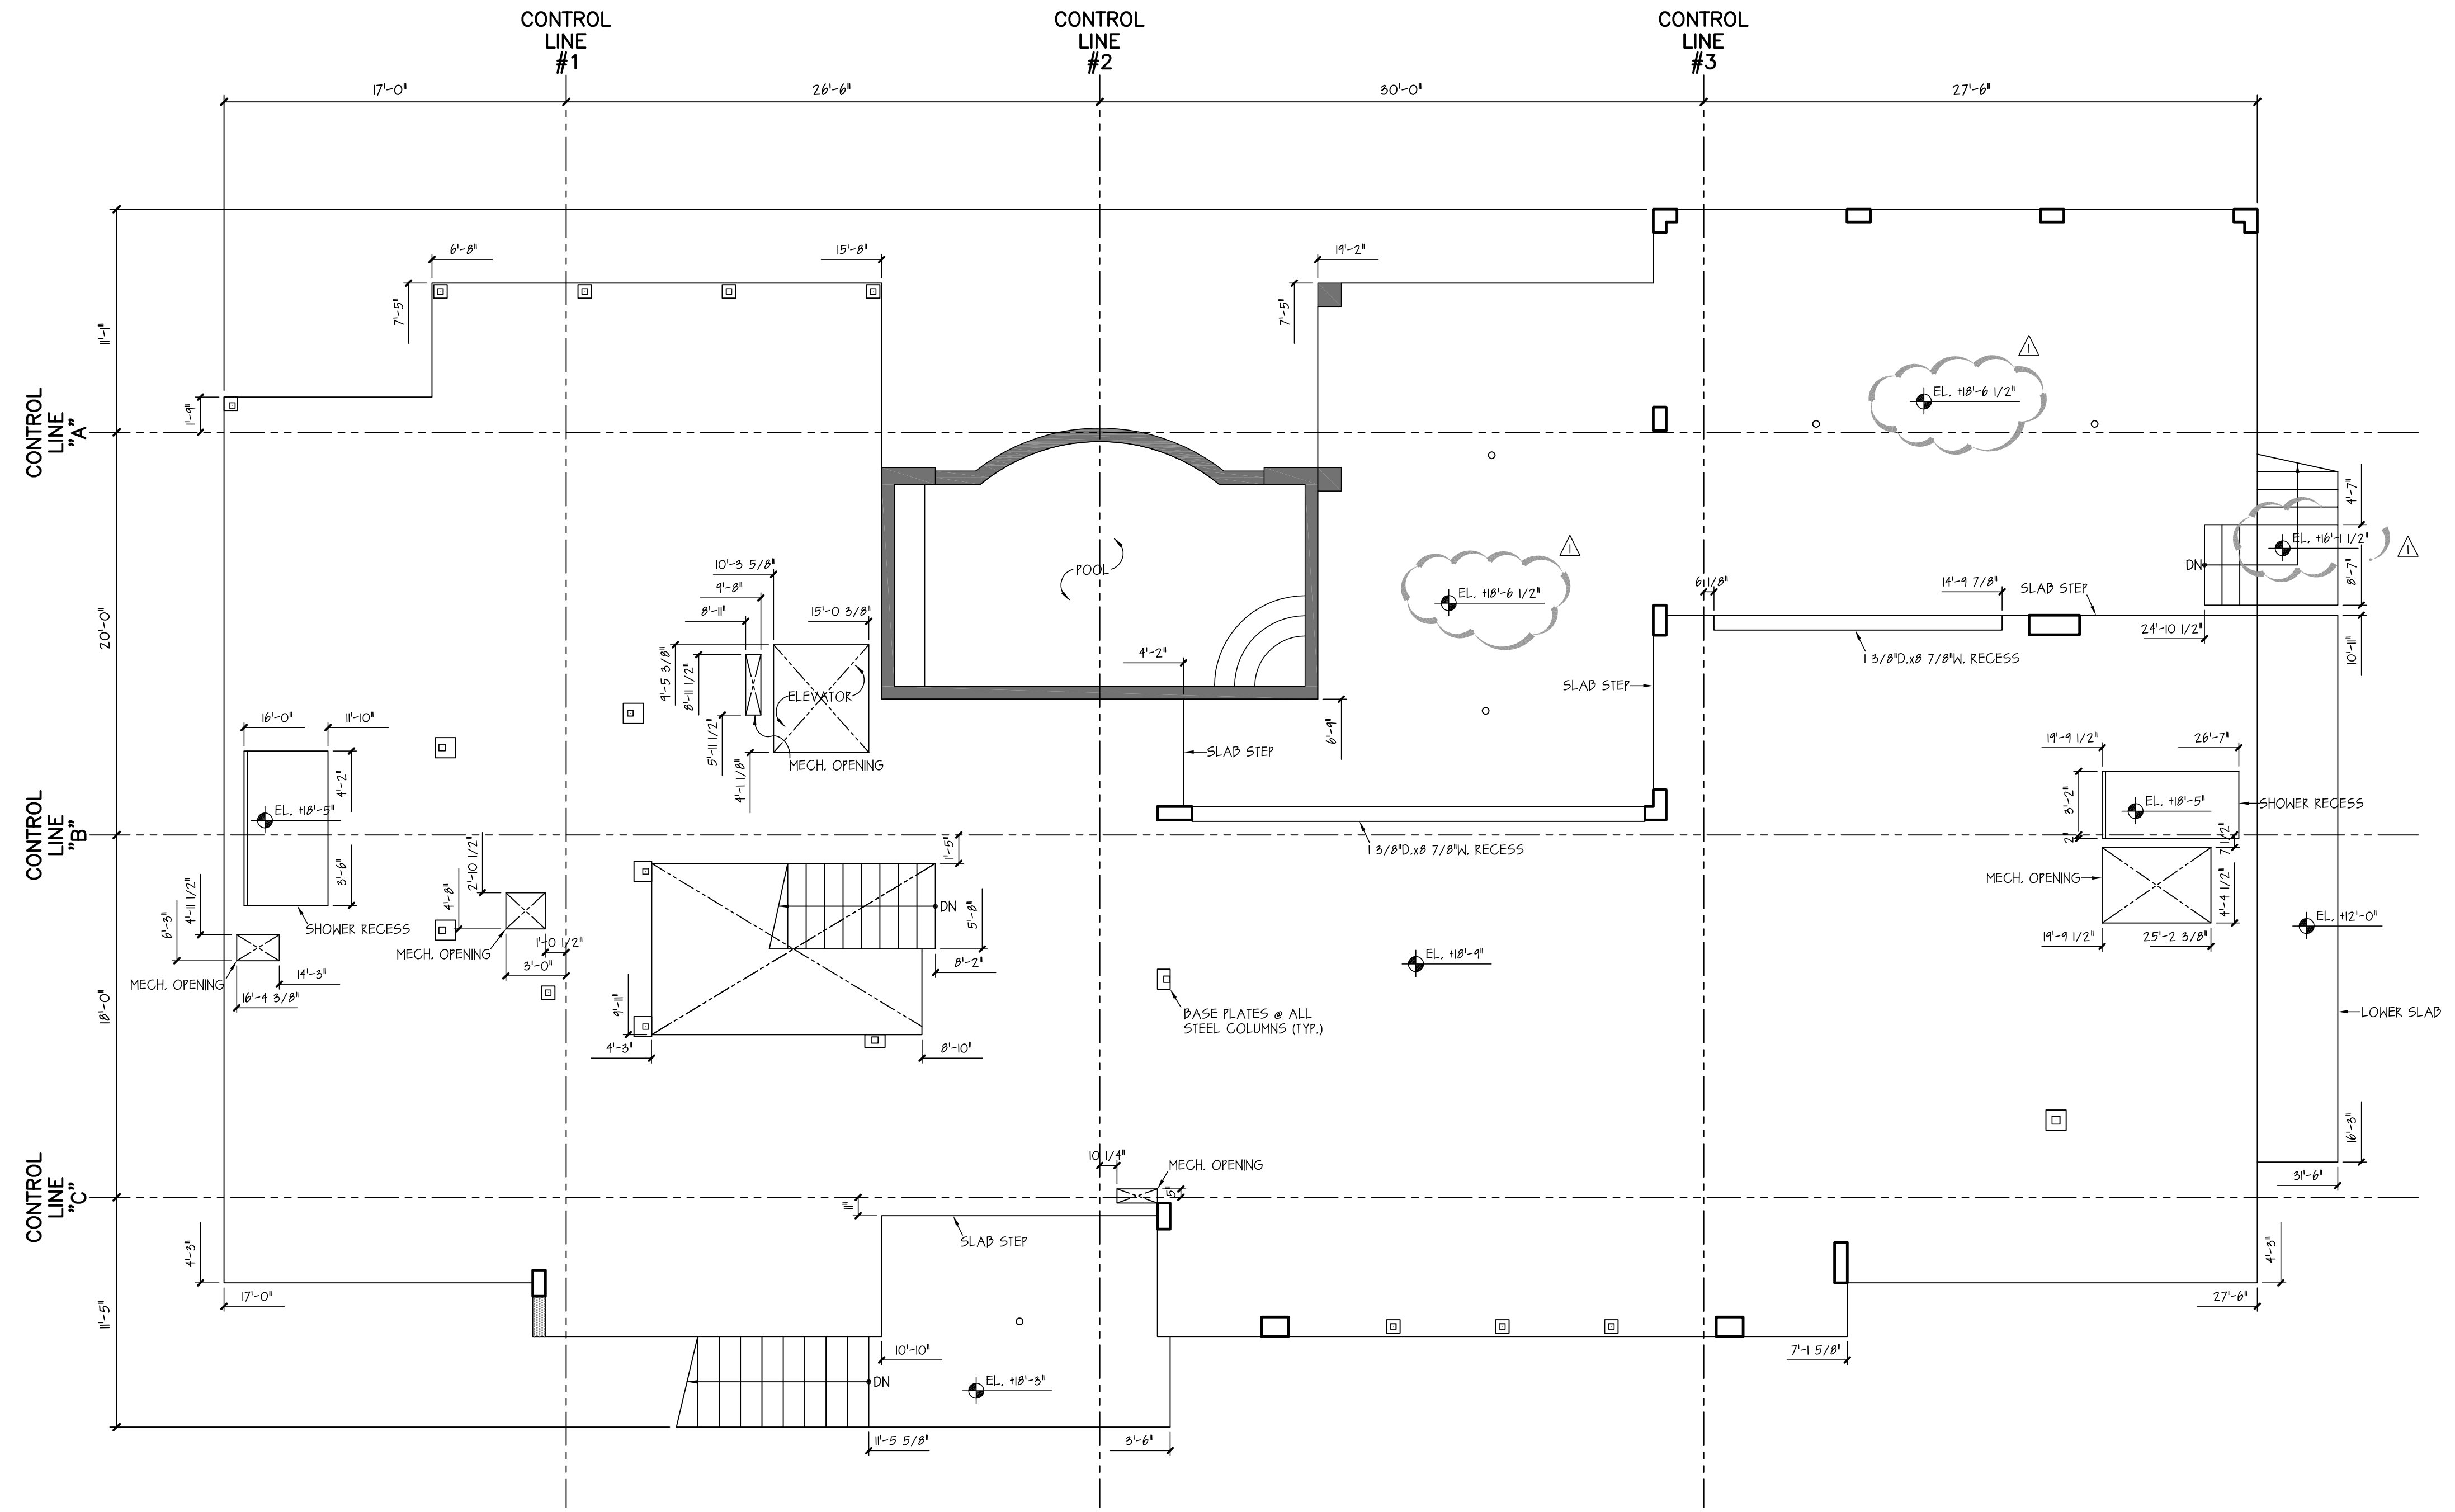

DRAWING TITLE:
First Floor
 Dimensioned Slab Plan

CLIENT:
Allen Concrete & Masonry, Inc.
 PROJECT NAME:
Stein Residence

NO.	REVISIONS:	DATE:
1	ISSUED FOR FIELD USE	08/28/15
2	SEE CLOUDED AREA	09/02/15

SCALE:
3/16"=1'-0"

SHEET NO.:
S2.2.0